


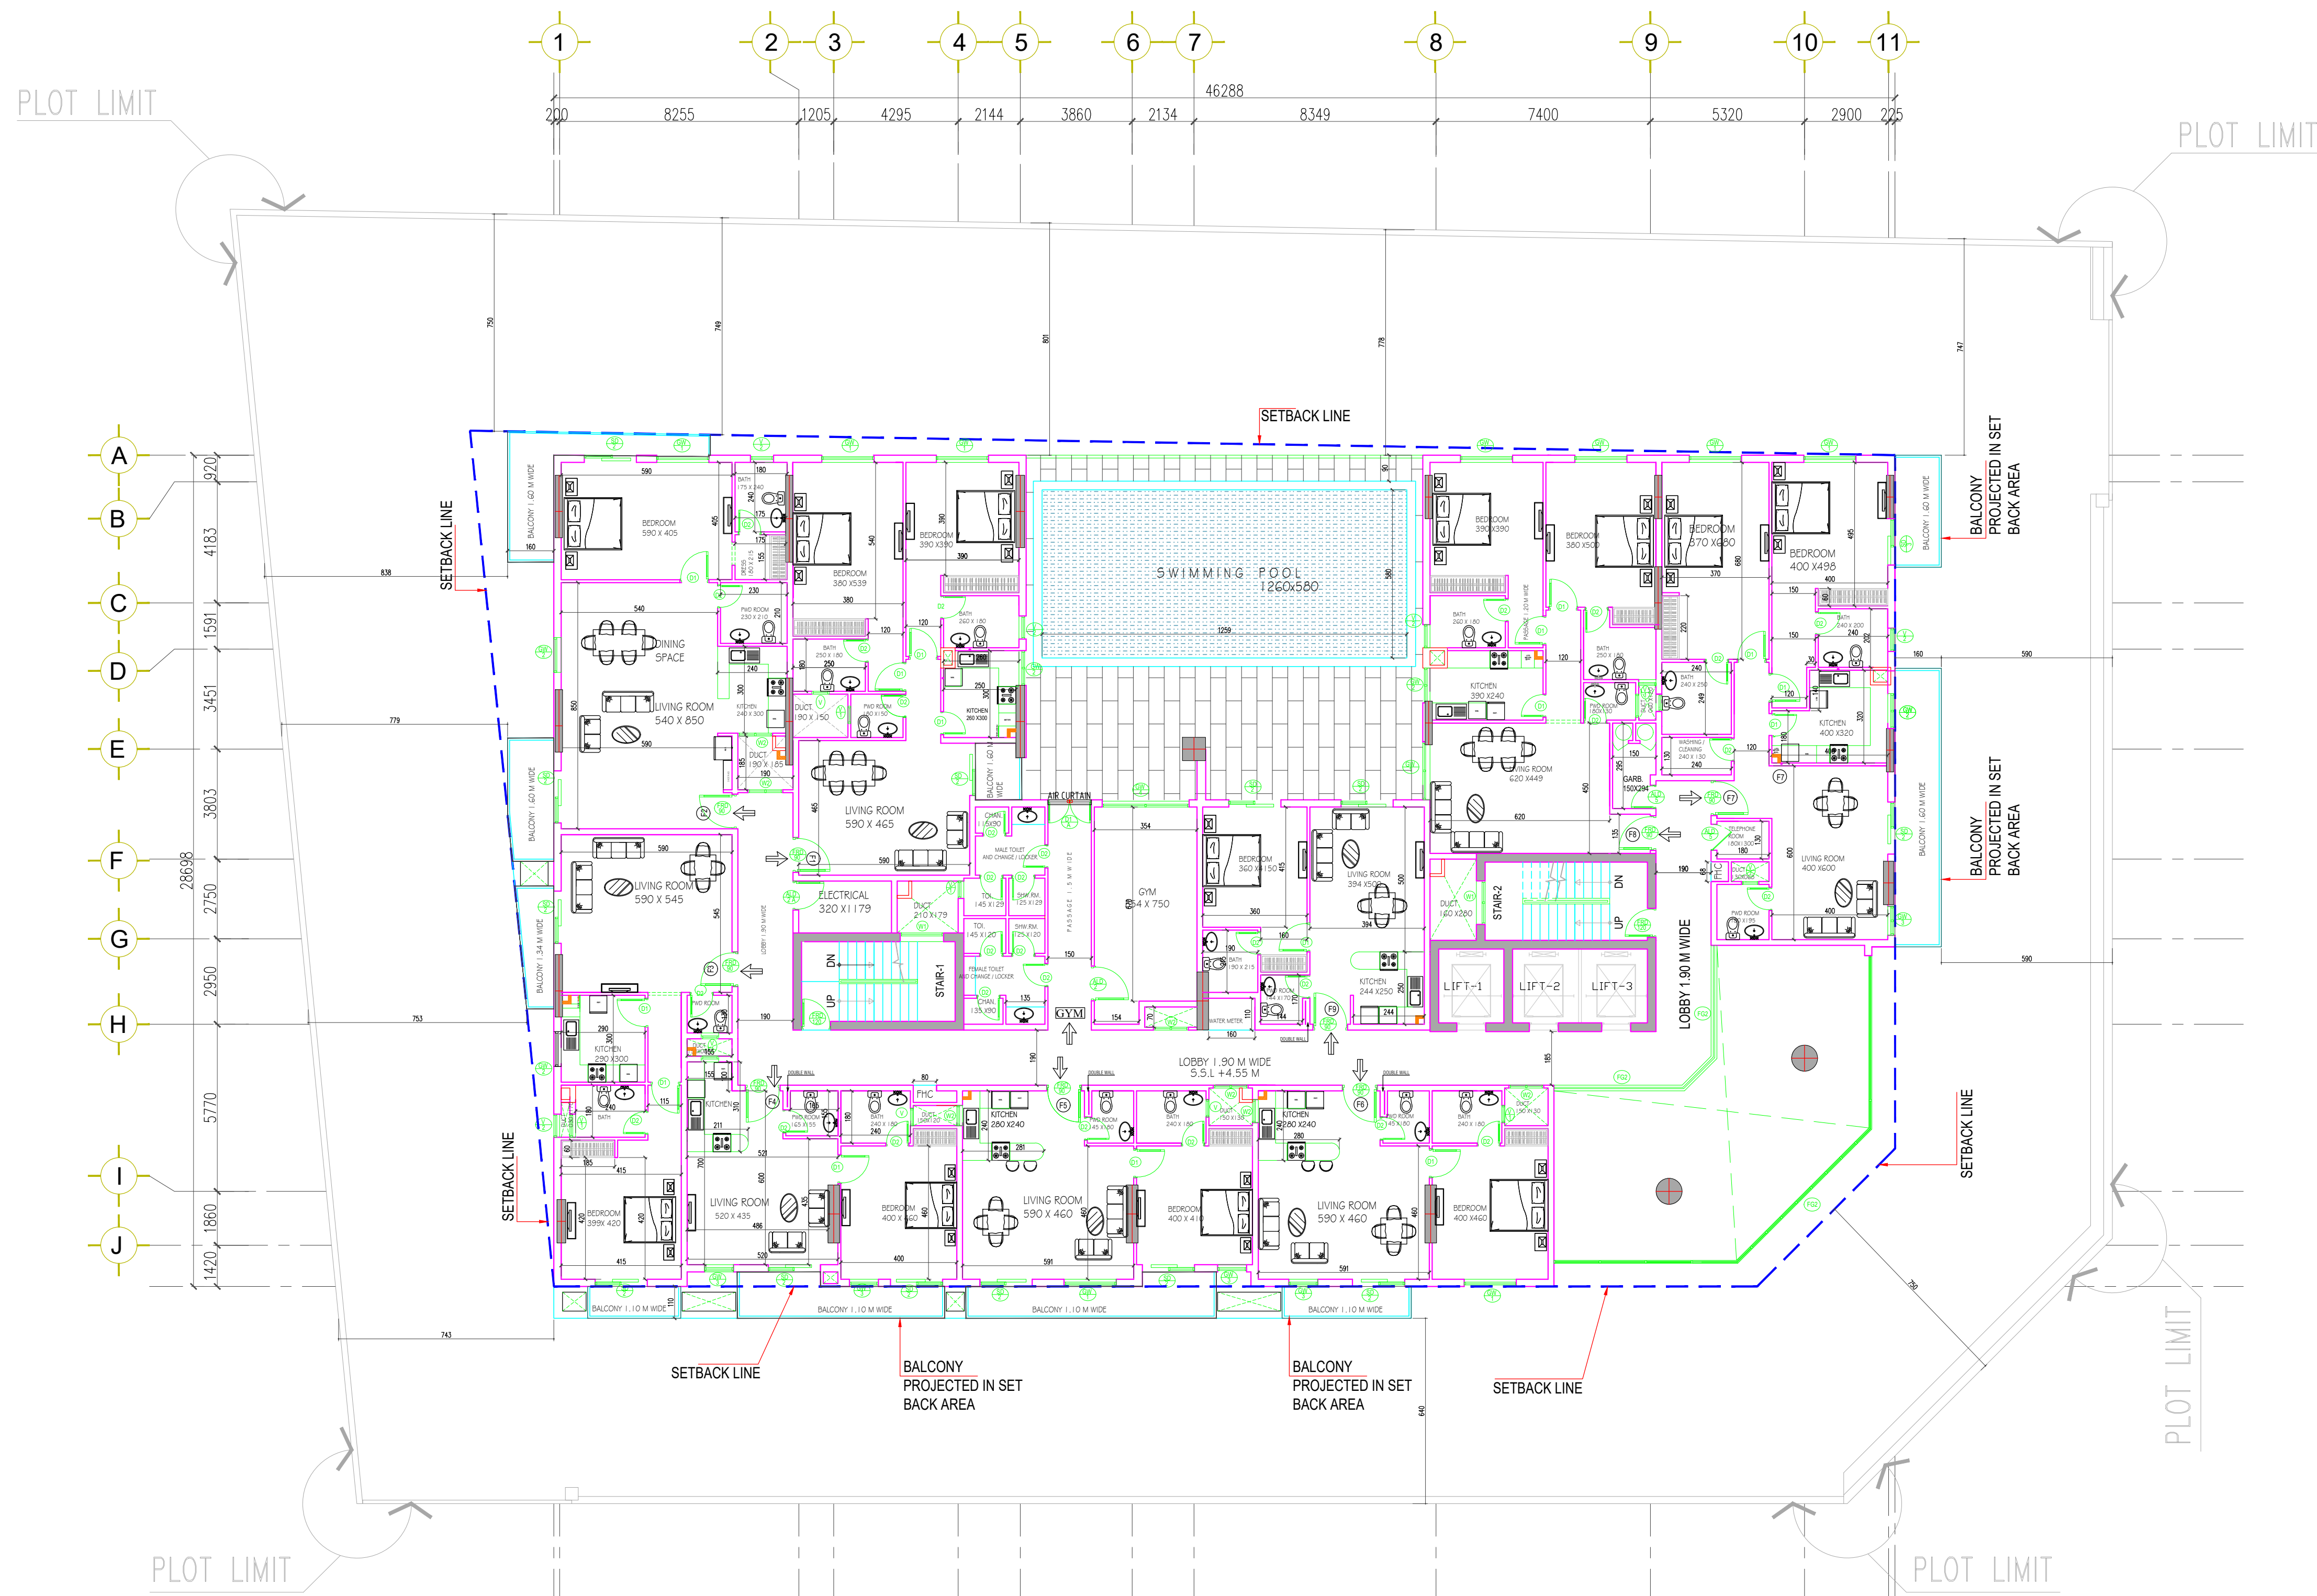

FIRST FLOOR PLAN

LEGEND =	
	NON-RECYCLABLE STORAGE FACILITY 10 LITRE WASTE RECEPTACLES.
	RECYCLABLE STORAGE FACILITY 10 LITRE

NOTE:

REV. NO.	ISSUED TO	Date	REF.	N. of Prints
6				
5				
4				
3				
2				
1				
REV. NO.	REVISIONS	Date	REF.	By
6				
5				
4				
3				
2				
1				

KEY PLAN:

PROJECT: (PLOT NO 6488657)
PROPOSED RESIDENTIAL BUILDING
1B+G+9 TYP.+RF

OWNER:
RASHID MATAR RASHID
AL JABRI


JULFAR CONTRACTING
P.O. BOX 91001, DUBAI (U.A.E.)
TEL NO.: 04-3977721, FAX NO.: 04-3977441
pm.electrical@julfarcontracting.com

CONSULTANT:

AL-HATMY
DESIGN & ENGINEERING CONSULTANCY
POST BOX - 52261
DUBAI
U.A.E.
TEL: 3368388 FAX: 3368667

CONTENTS:
FIRST FLOOR PLAN

SHEET NO.	SCALE	OWNER	CONSU.	CONT.
A-103	0 5 10 15			
REV.	PROJ. No.	DRN. BY	CHKD. BY	DATE

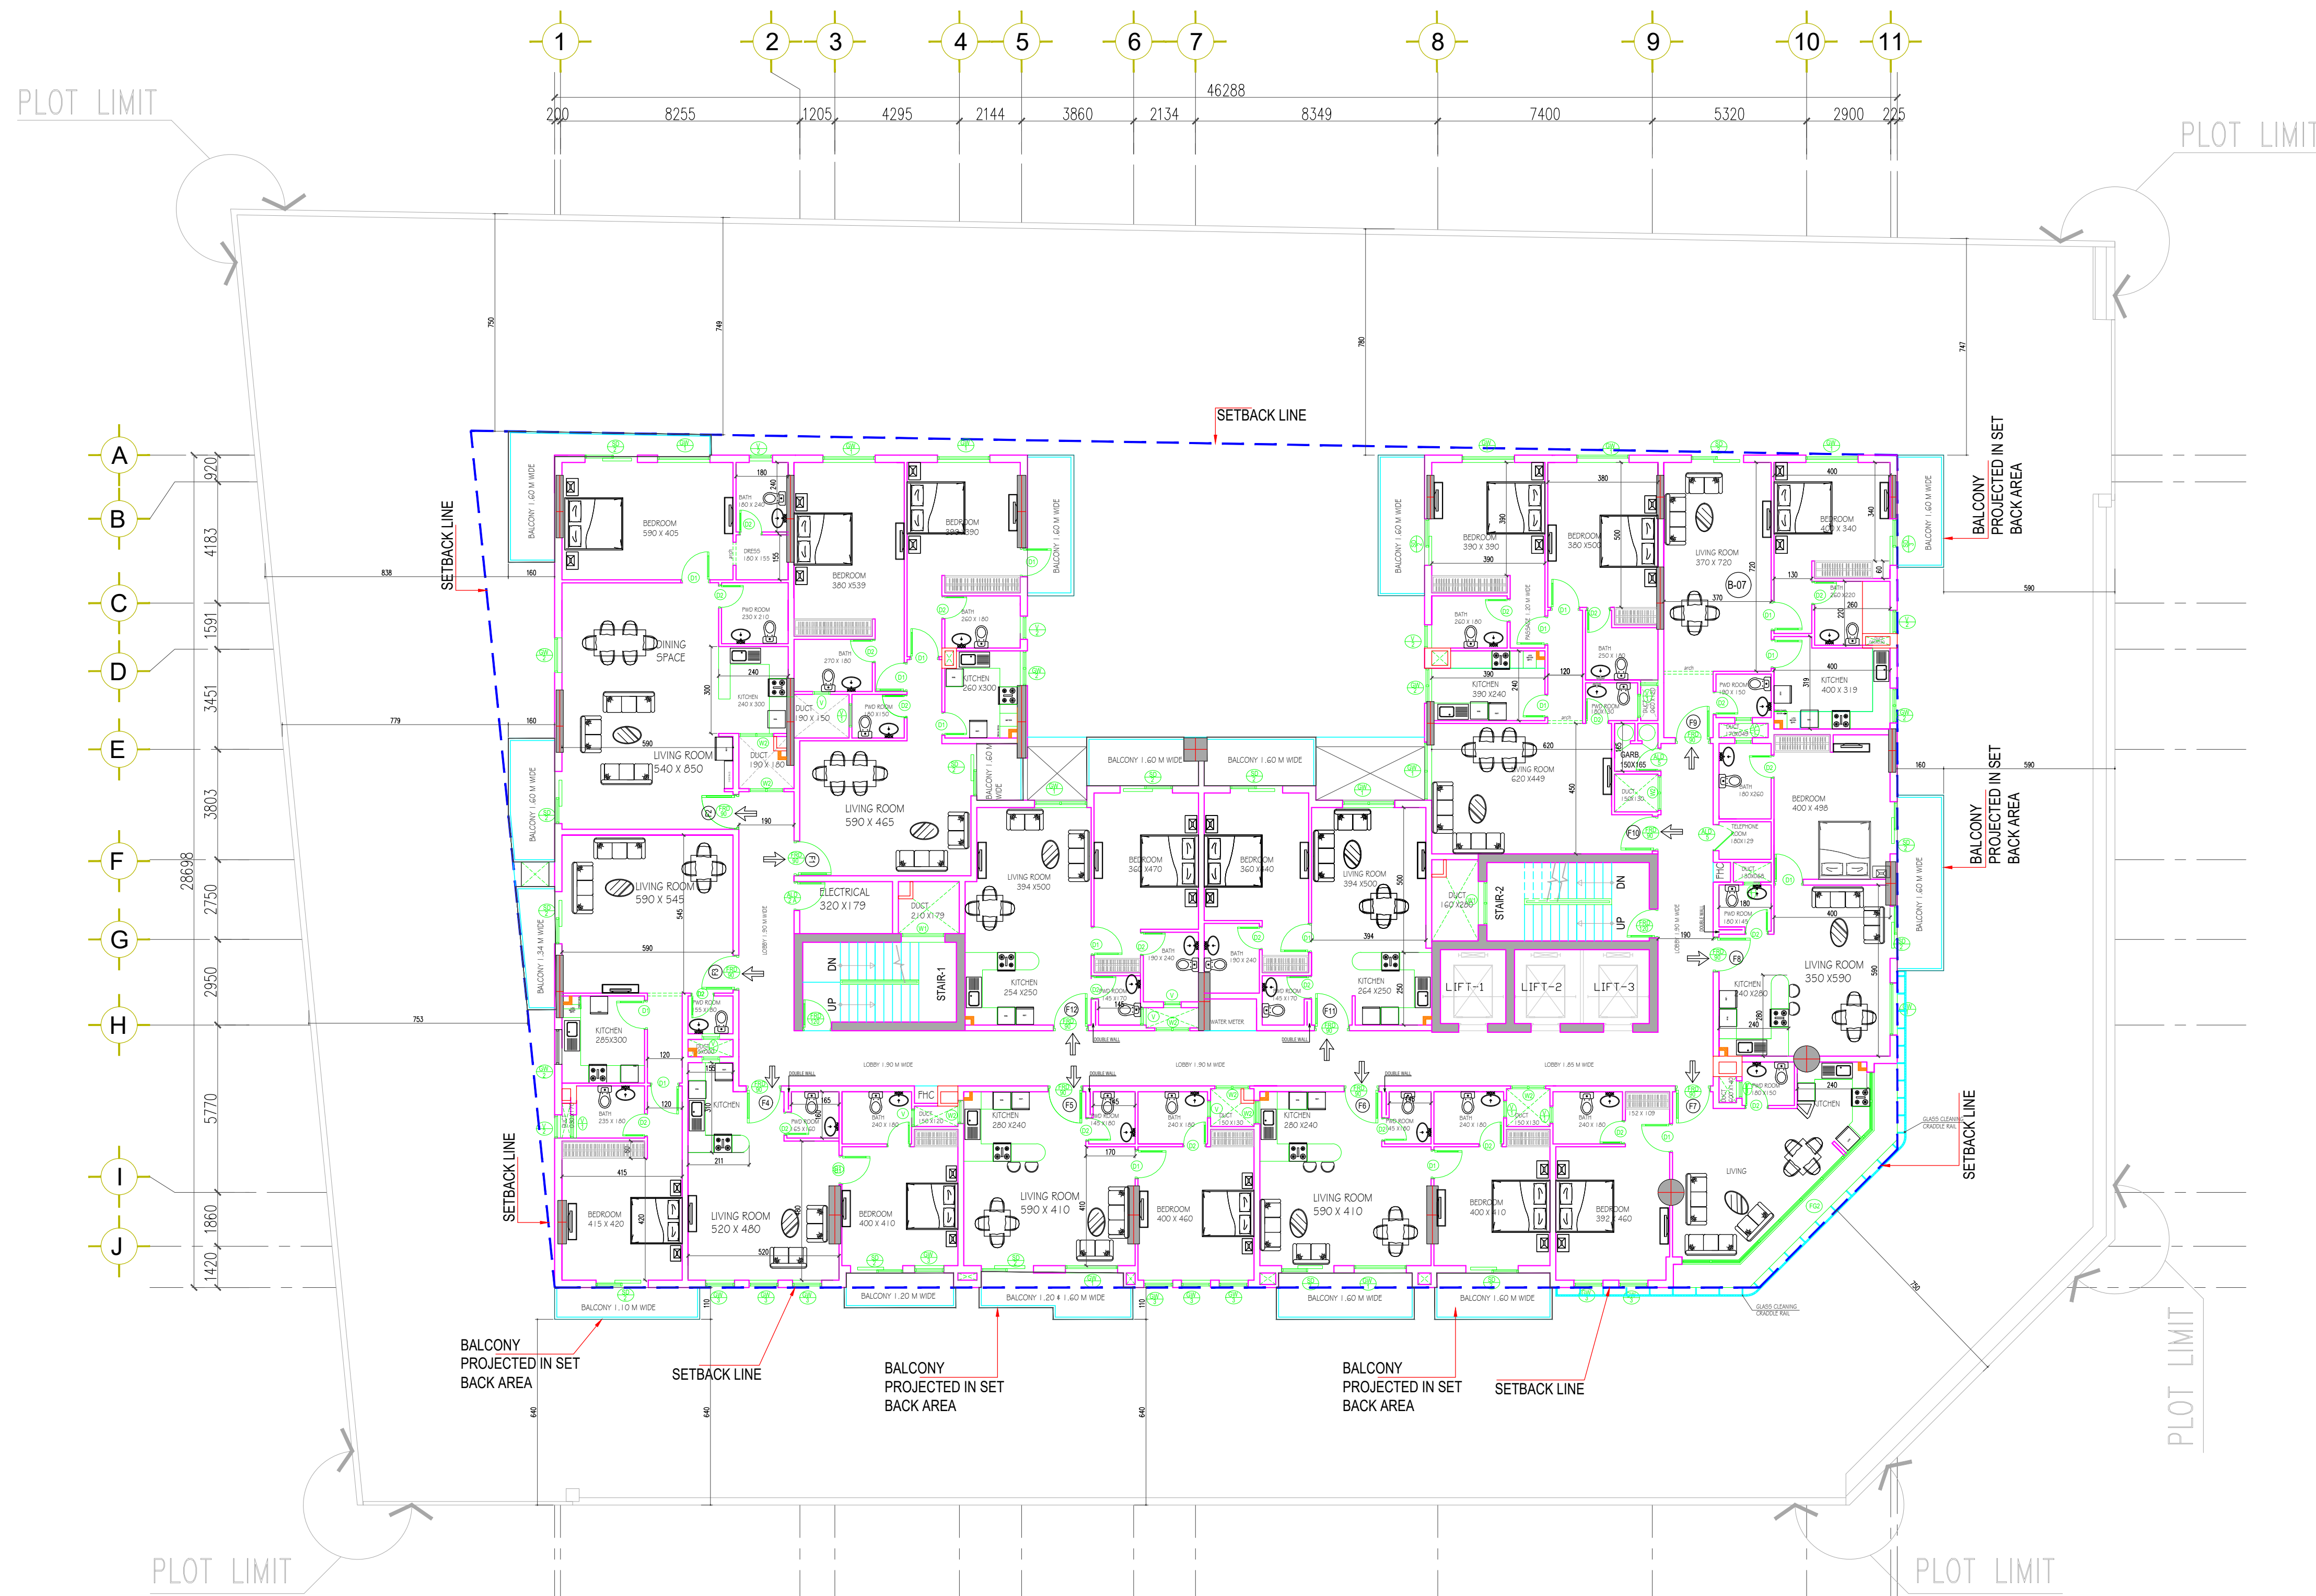

SECOND FLOOR PLAN

LEGEND =	
	NON-RECYCLABLE STORAGE FACILITY 10 LITRE WASTE RECEPTACLES.
	RECYCLABLE STORAGE FACILITY 10 LITRE

NOTE:

ISSUED TO			
Date	REF.	N. of Prints	
REVISIONS			
Date	REF.	By	

KEY PLAN:

PROJECT: (PLOT NO 6488657)
PROPOSED RESIDENTIAL BUILDING
1B+G+9 TYP.+RF

OWNER:
RASHID MATAR RASHID
AL JABRI

JULFAR CONTRACTING
P.O. BOX 91001, DUBAI (U.A.E.)
TEL NO.: 04-3977721, FAX NO.: 04-3977441
pm.electrical@julfarcontracting.com


CONSULTANT:

AL-HATMY
DESIGN & ENGINEERING CONSULTANCY
POST BOX - 52261
DUBAI
U.A.E.
TEL: 3368388 FAX: 3368667

CONTENTS:

SECOND FLOOR PLAN

SHEET NO.	SCALE	OWNER	CONSU.	CONT.
A-104	1:50			
REV.	PROJ. No.	DRN. BY	CHKD. BY	DATE

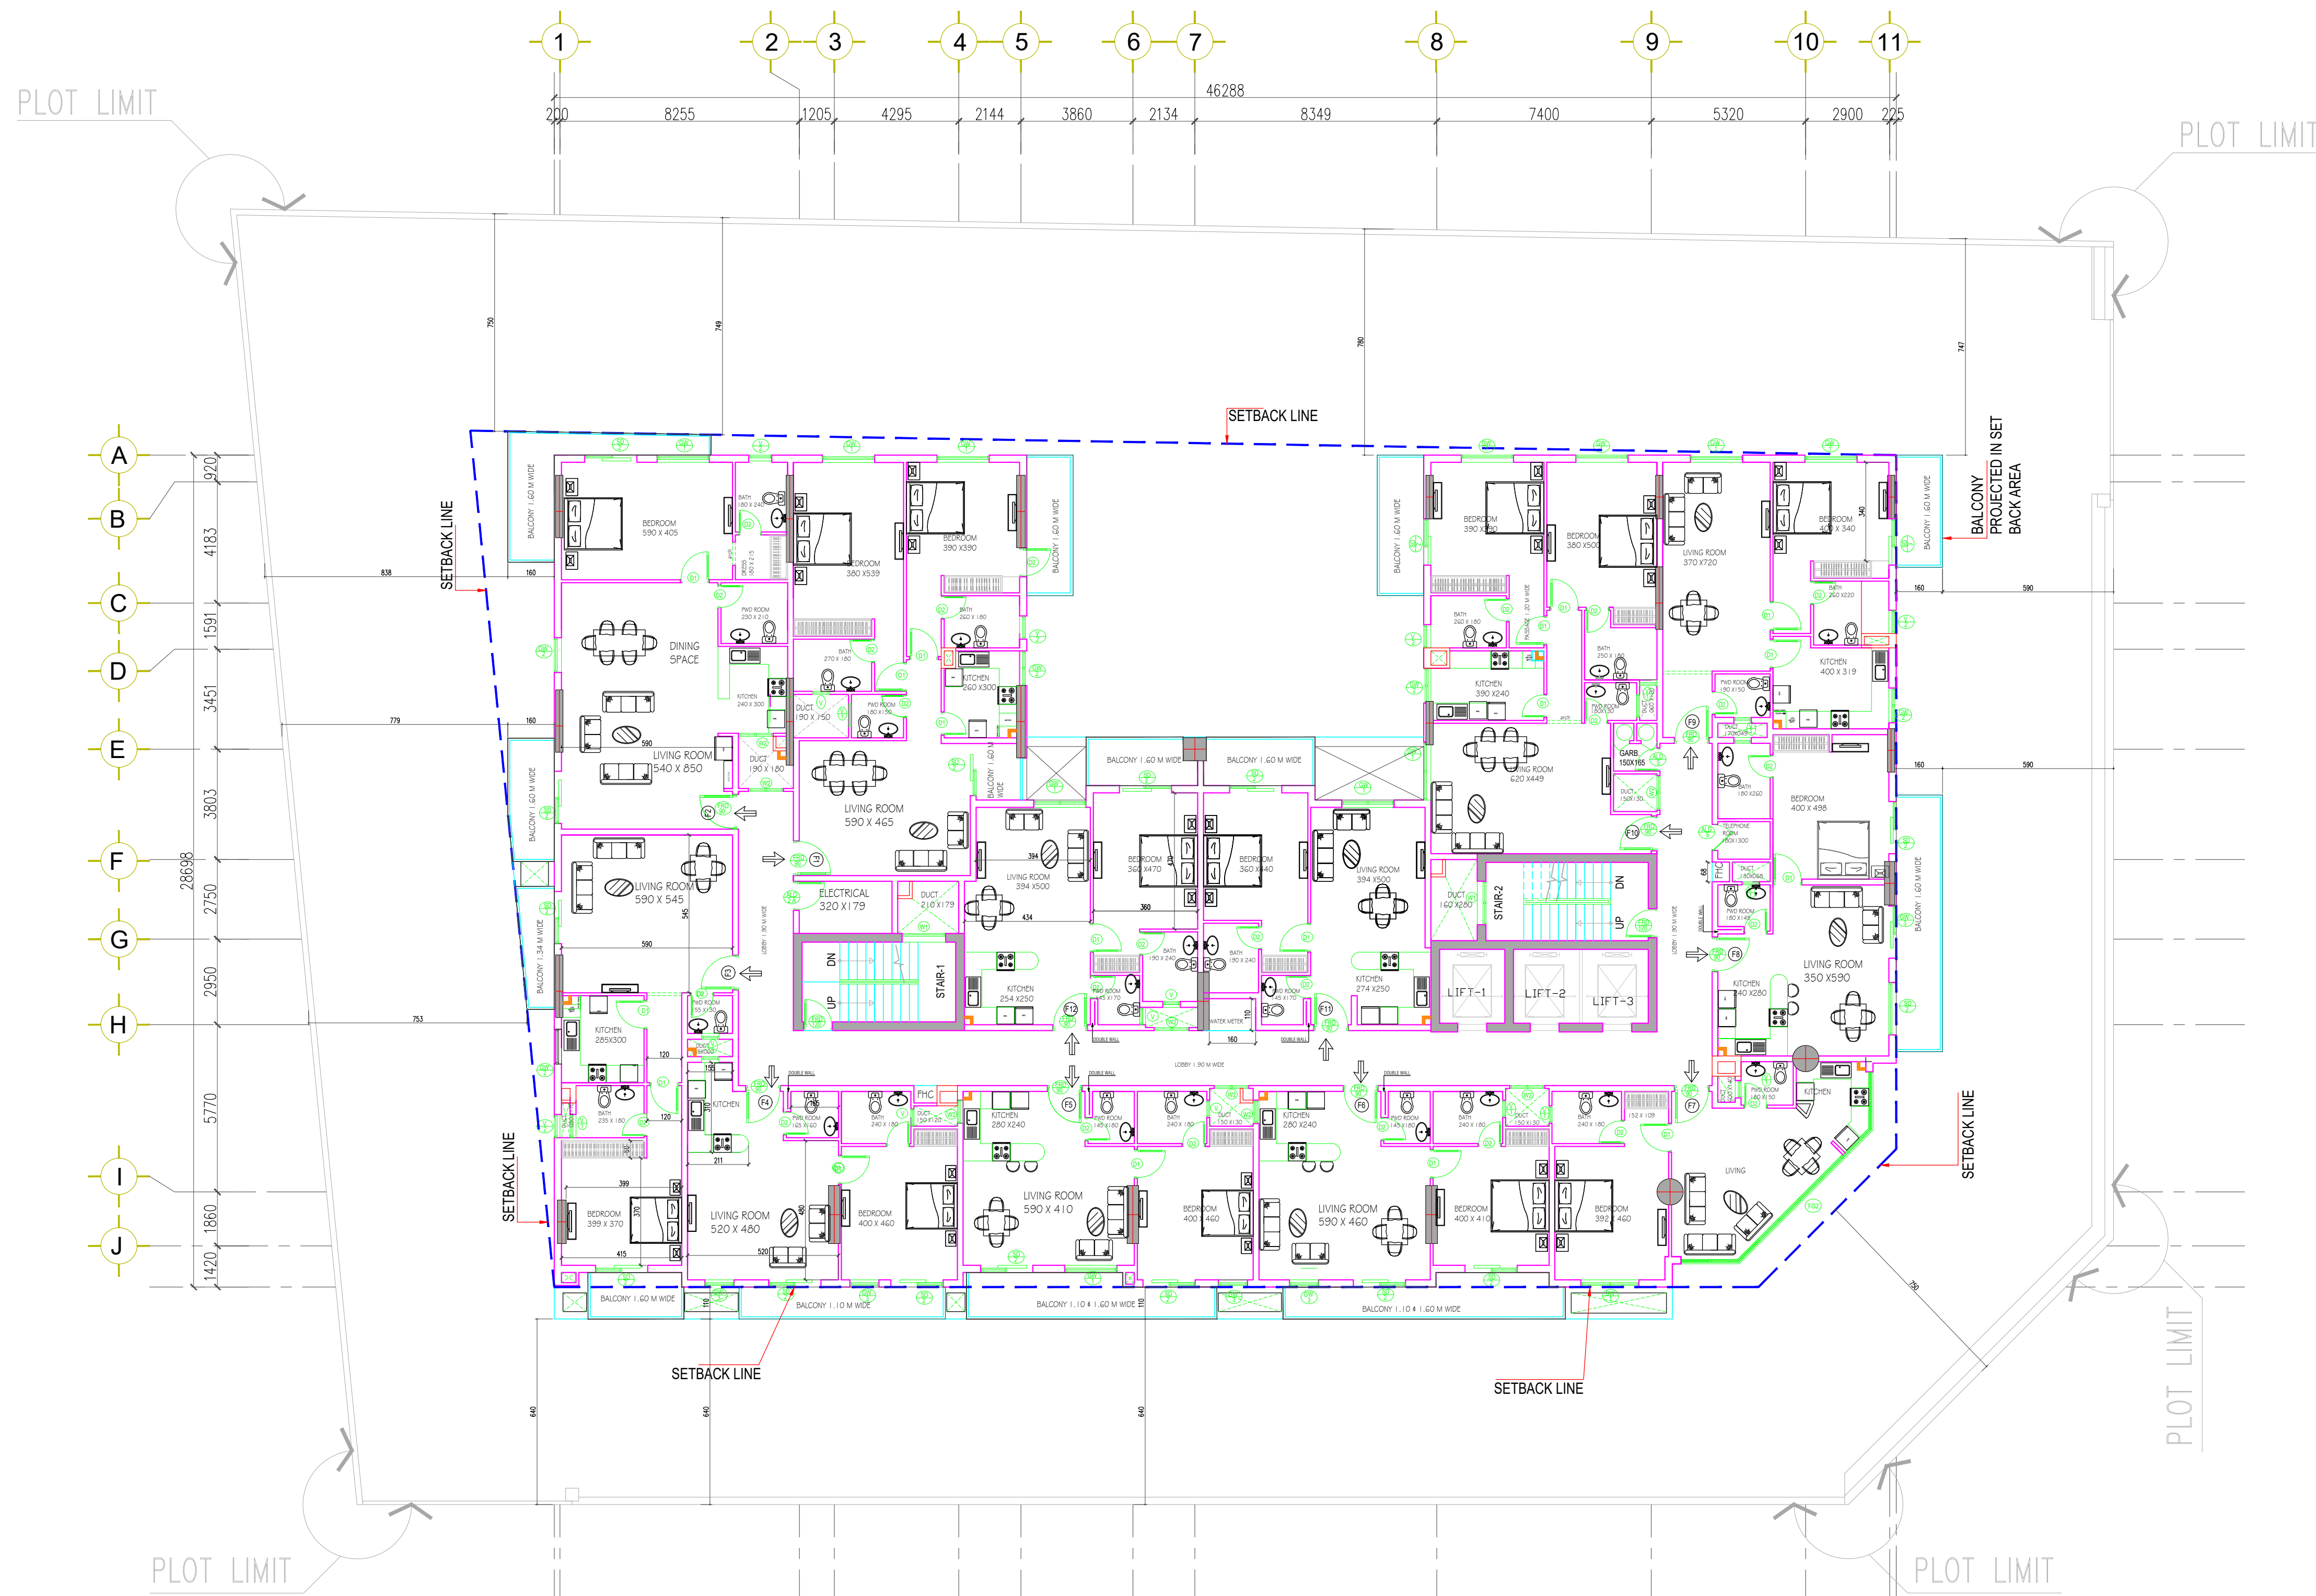

THIRD FLOOR PLAN

LEGEND =	
	NON-RECYCLABLE STORAGE FACILITY 10 LITRE WASTE RECEPTACLES.
	RECYCLABLE STORAGE FACILITY 10 LITRE

NOTE:

REV. NO.	ISS. NO.	ISSUED TO		Date	REF.	N. of Prints
6						
5						
4						
3						
2						
1						
REV. NO.	ISS. NO.	REVISIONS		Date	REF.	By

KEY PLAN:

PROJECT: (PLOT NO 6488657)
PROPOSED RESIDENTIAL BUILDING
1B+G+9 TYP.+RF


OWNER:
RASHID MATAR RASHID
AL JABRI

JULFAR CONTRACTING
P.O. BOX 91001, DUBAI (U.A.E.)
TEL NO.: 04-3977721, FAX NO.: 04-3977441
pm.electrical@julfarcontracting.com

CONSULTANT:
AL-HATMY الحاتمي
DESIGN & ENGINEERING CONSULTANCY
POST BOX - 52261
DUBAI
U.A.E.
TEL: 3368388 FAX: 3368667

CONTENTS:
THIRD FLOOR PLAN

SHEET NO.	SCALE	OWNER	CONSU.	CONT.
A-105	0:10:15			
REV.	PROJ. No.	DRN. BY	CHKD. BY	DATE

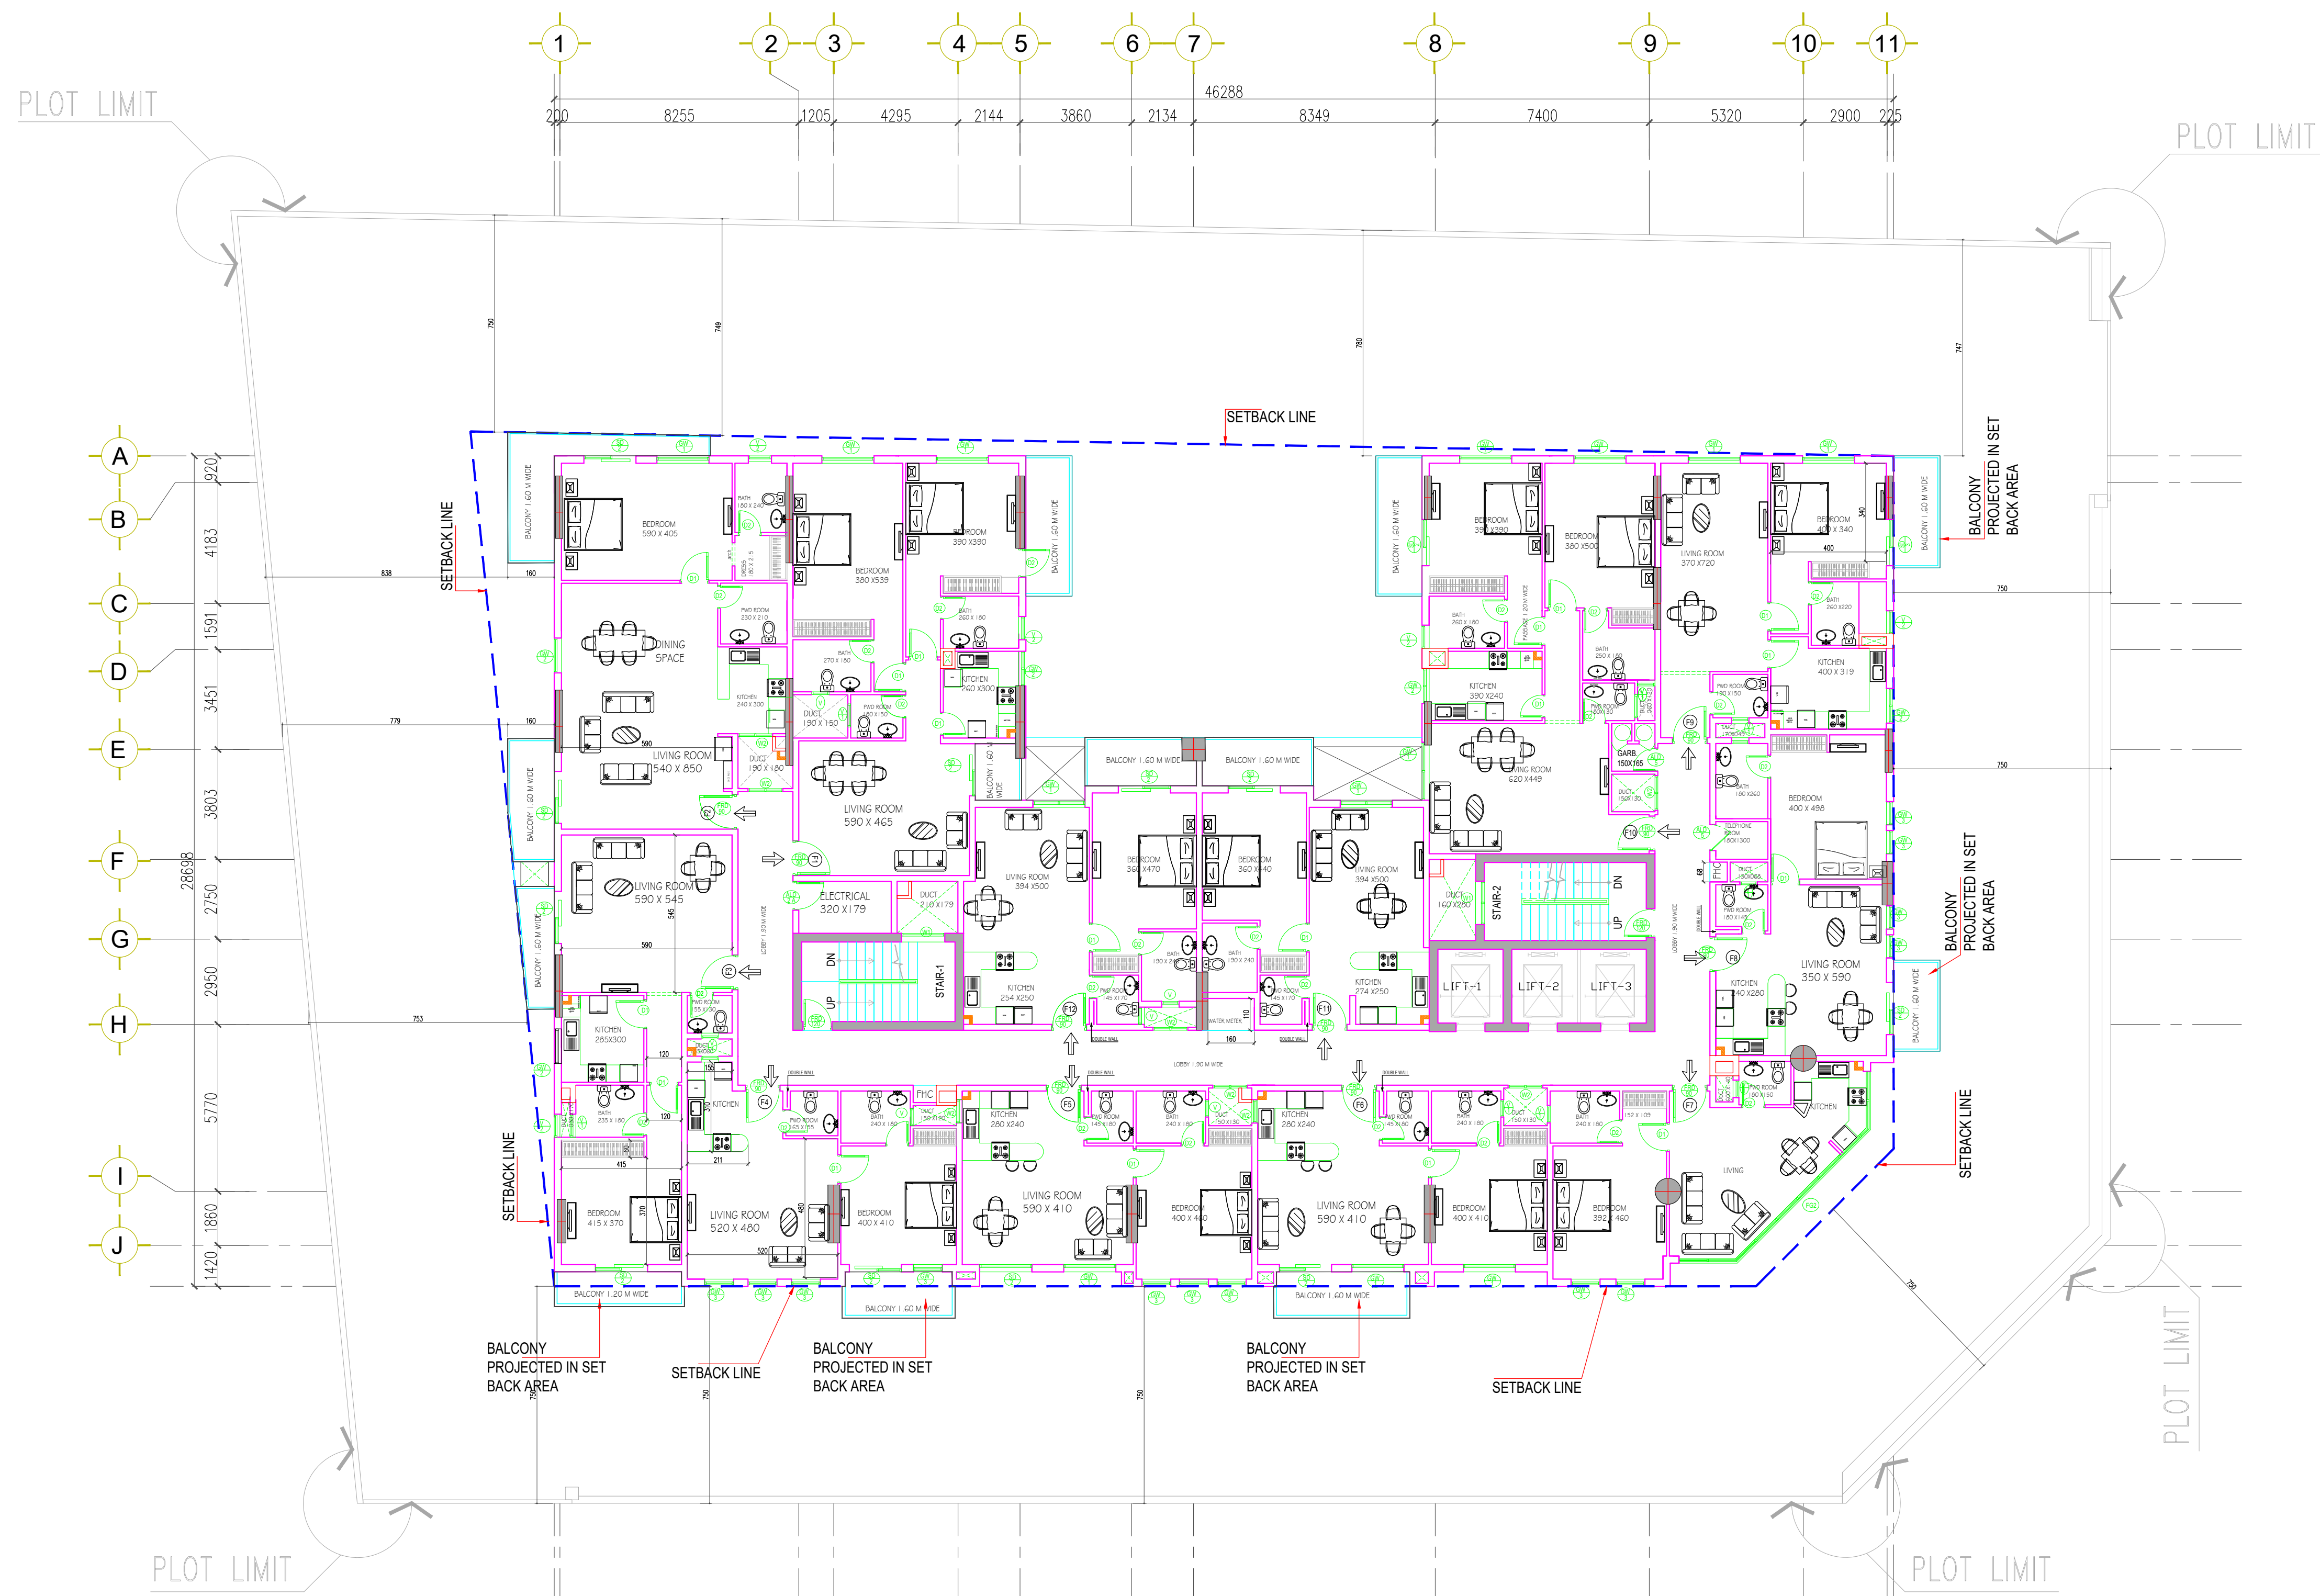

FOURTH FLOOR PLAN

LEGEND =	
	NON-RECYCLABLE STORAGE FACILITY 10 LITRE WASTE RECEPTACLES.
	RECYCLABLE STORAGE FACILITY 10 LITRE

NOTE:

ISSUED TO	Date	REF.	N. of Prints
REVISIONS	Date	REF.	By

KEY PLAN:

PROJECT: (PLOT NO 6488657)
PROPOSED RESIDENTIAL BUILDING
1B+G+9 TYP.+RF

OWNER:
RASHID MATAR RASHID
AL JABRI


JULFAR CONTRACTING L.L.C
P.O. BOX 91001, DUBAI (U.A.E.)
TEL NO.: 04-3977721, FAX NO.: 04-3977441
pm.electrical@julfarcontracting.com

CONSULTANT:

AL-HATMY
DESIGN & ENGINEERING CONSULTANCY
POST BOX - 52261
DUBAI
U.A.E.
TEL: 3368388 FAX: 3368667


CONTENTS:
FOURTH FLOOR PLAN

SHEET NO.	SCALE	OWNER	CONSU.	CONT.
A-106	0 5 10 15			
REV.	PROJ. No.	DRN. BY	CHKD. BY	DATE

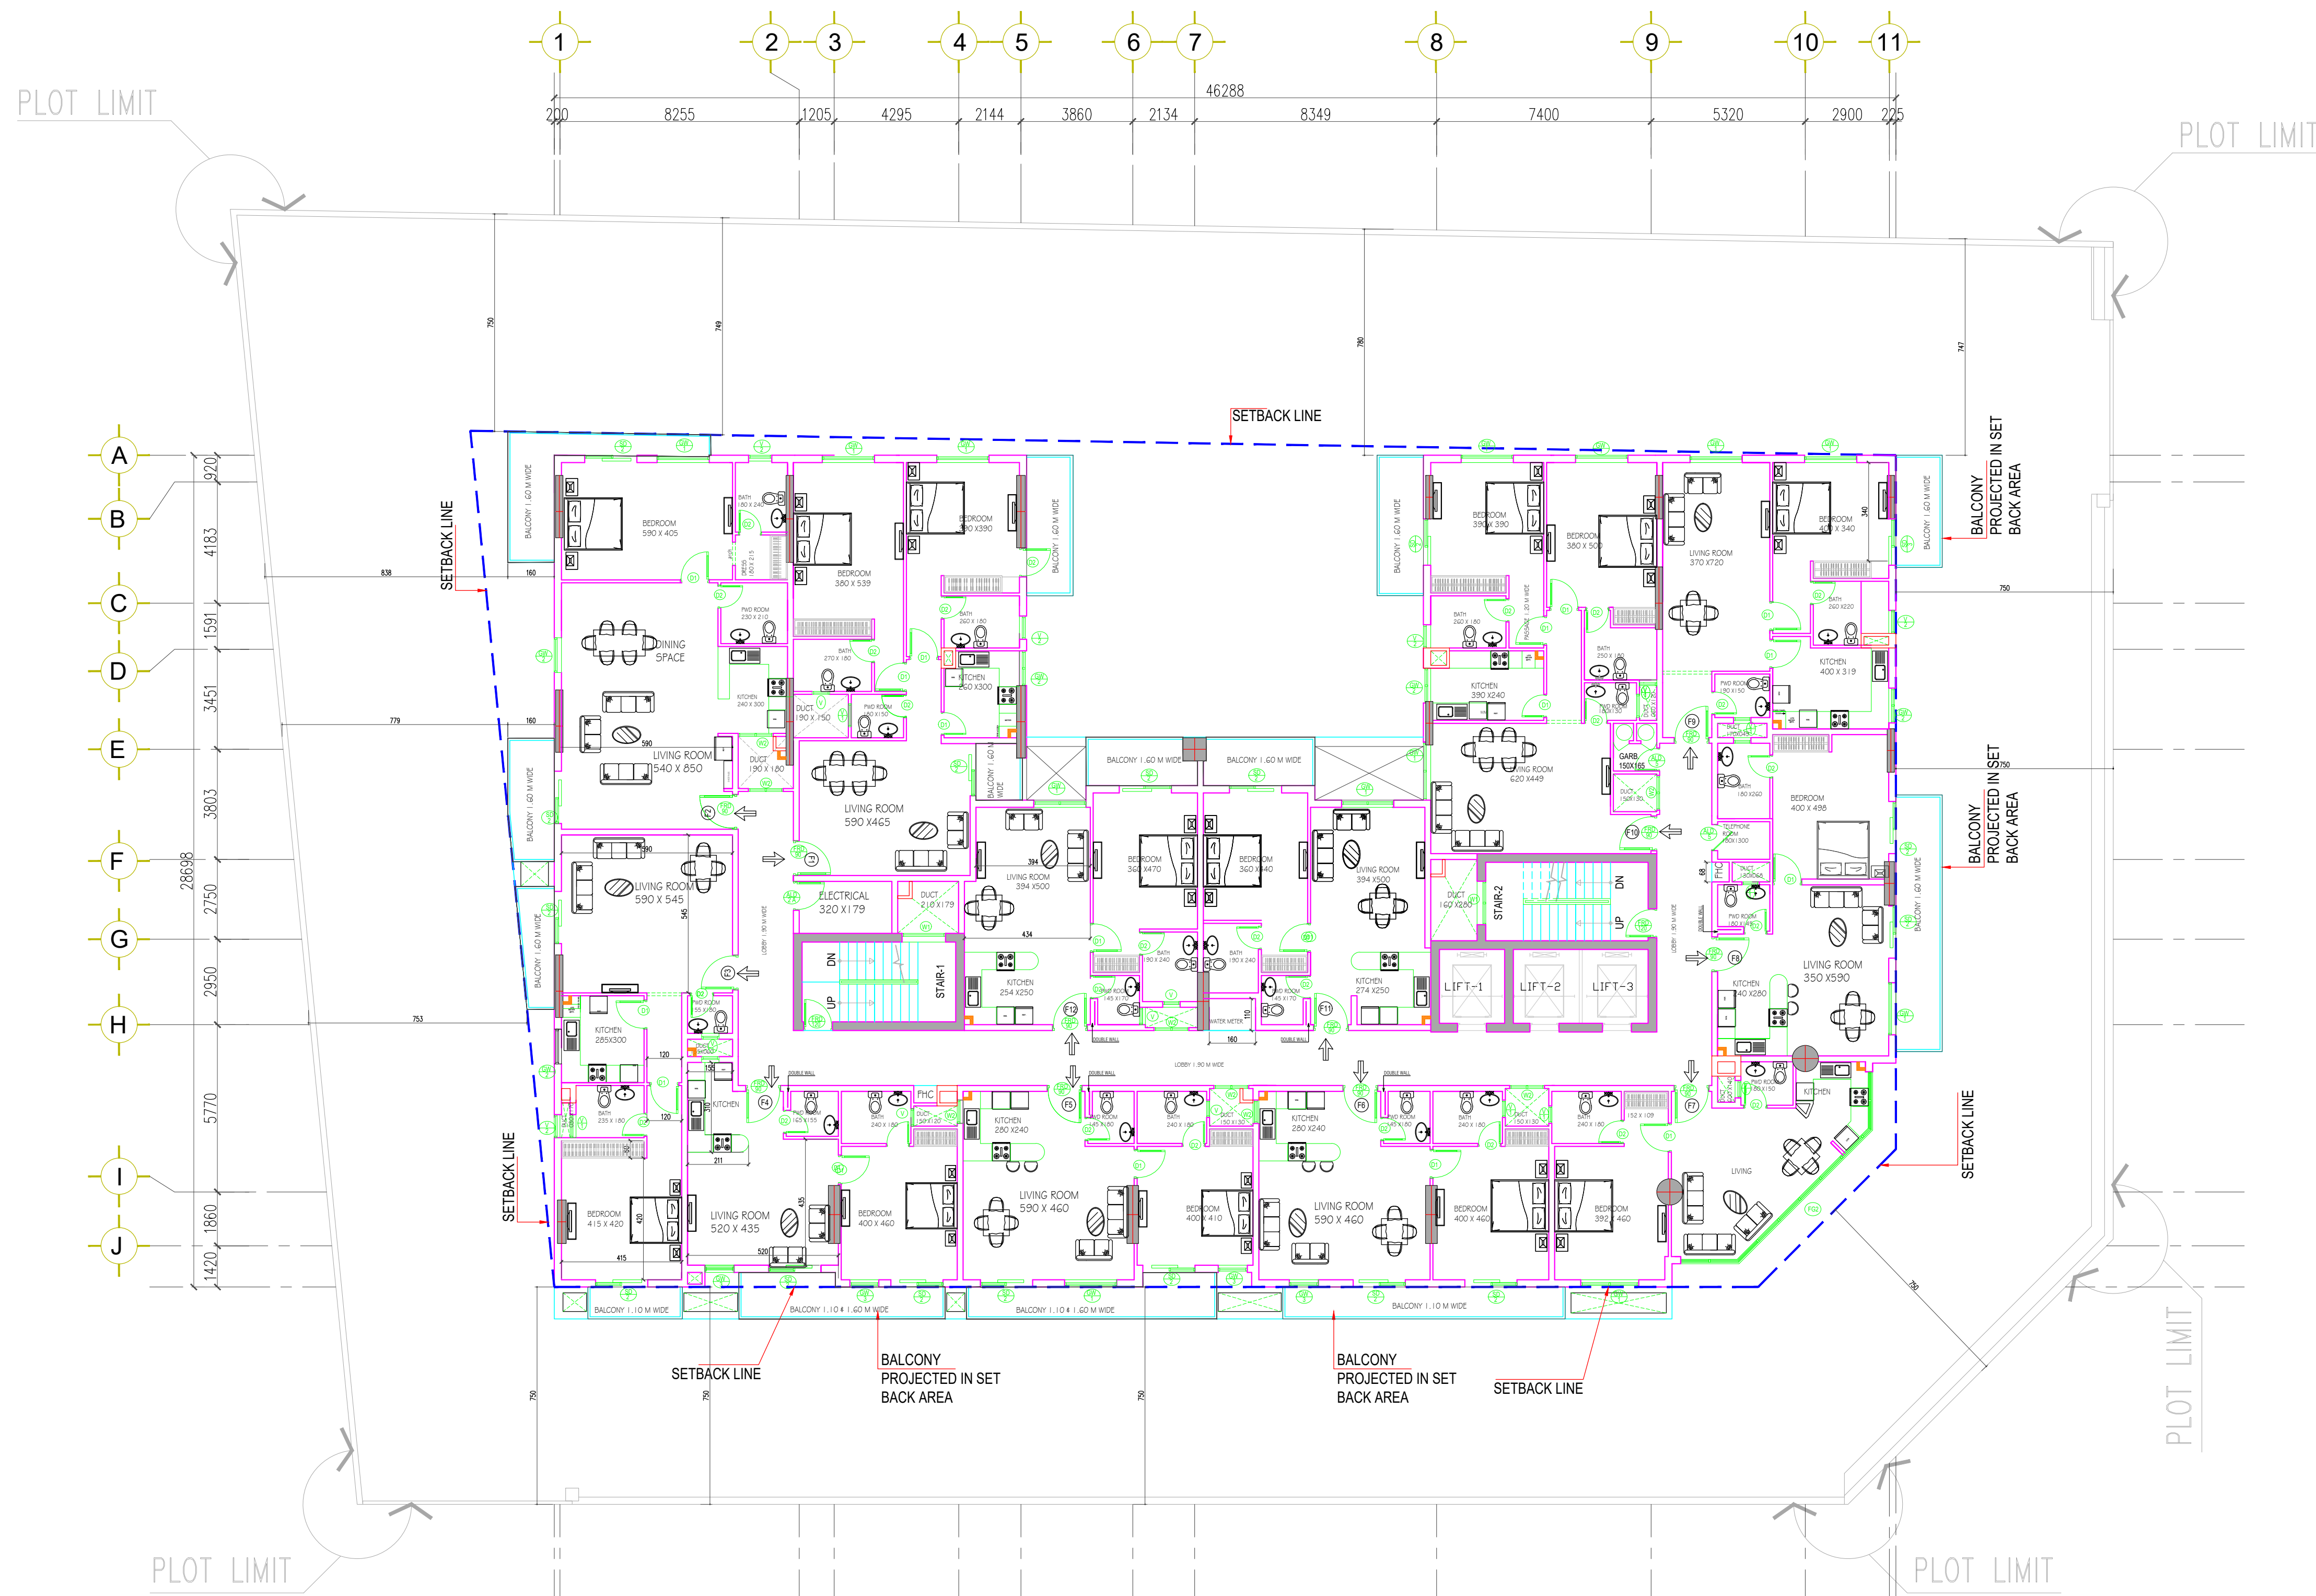

FIFTH FLOOR PLAN

LEGEND =	
	NON-RECYCLABLE STORAGE FACILITY 10 LITRE WASTE RECEPTACLES.
	RECYCLABLE STORAGE FACILITY 10 LITRE

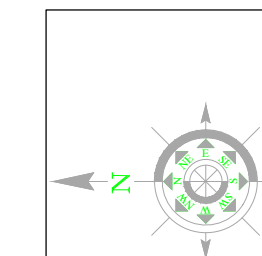

NOTE:

6			
5			
4			
3			
2			
1			
ISSUED TO	Date	REF.	N. of Prints
5			
4			
3			
2			
1			
REVISIONS	Date	REF.	By
Drawing Status:	Date		

KEY PLAN:

PROJECT: (PLOT NO 6488657)
PROPOSED RESIDENTIAL BUILDING
1B+G+9 TYP.+RF


OWNER:
RASHID MATAR RASHID
AL JABRI

JULFAR CONTRACTING L.L.C
P.O. BOX 91001, DUBAI (U.A.E.)
TEL NO.: 04-3977721, FAX NO.: 04-3977441
pm.electrical@julfarcontracting.com

CONSULTANT:
AL-HATMY
DESIGN & ENGINEERING CONSULTANCY
POST BOX - 52261
DUBAI
U.A.E.
TEL: 3368388 FAX: 3368667


CONTENTS:
FIFTH FLOOR PLAN

SHEET NO.	SCALE	OWNER	CONSU.	CONT.
A-107	0 5 10 15			
REV.	PROJ. No.	DRN. BY	CHKD. BY	DATE

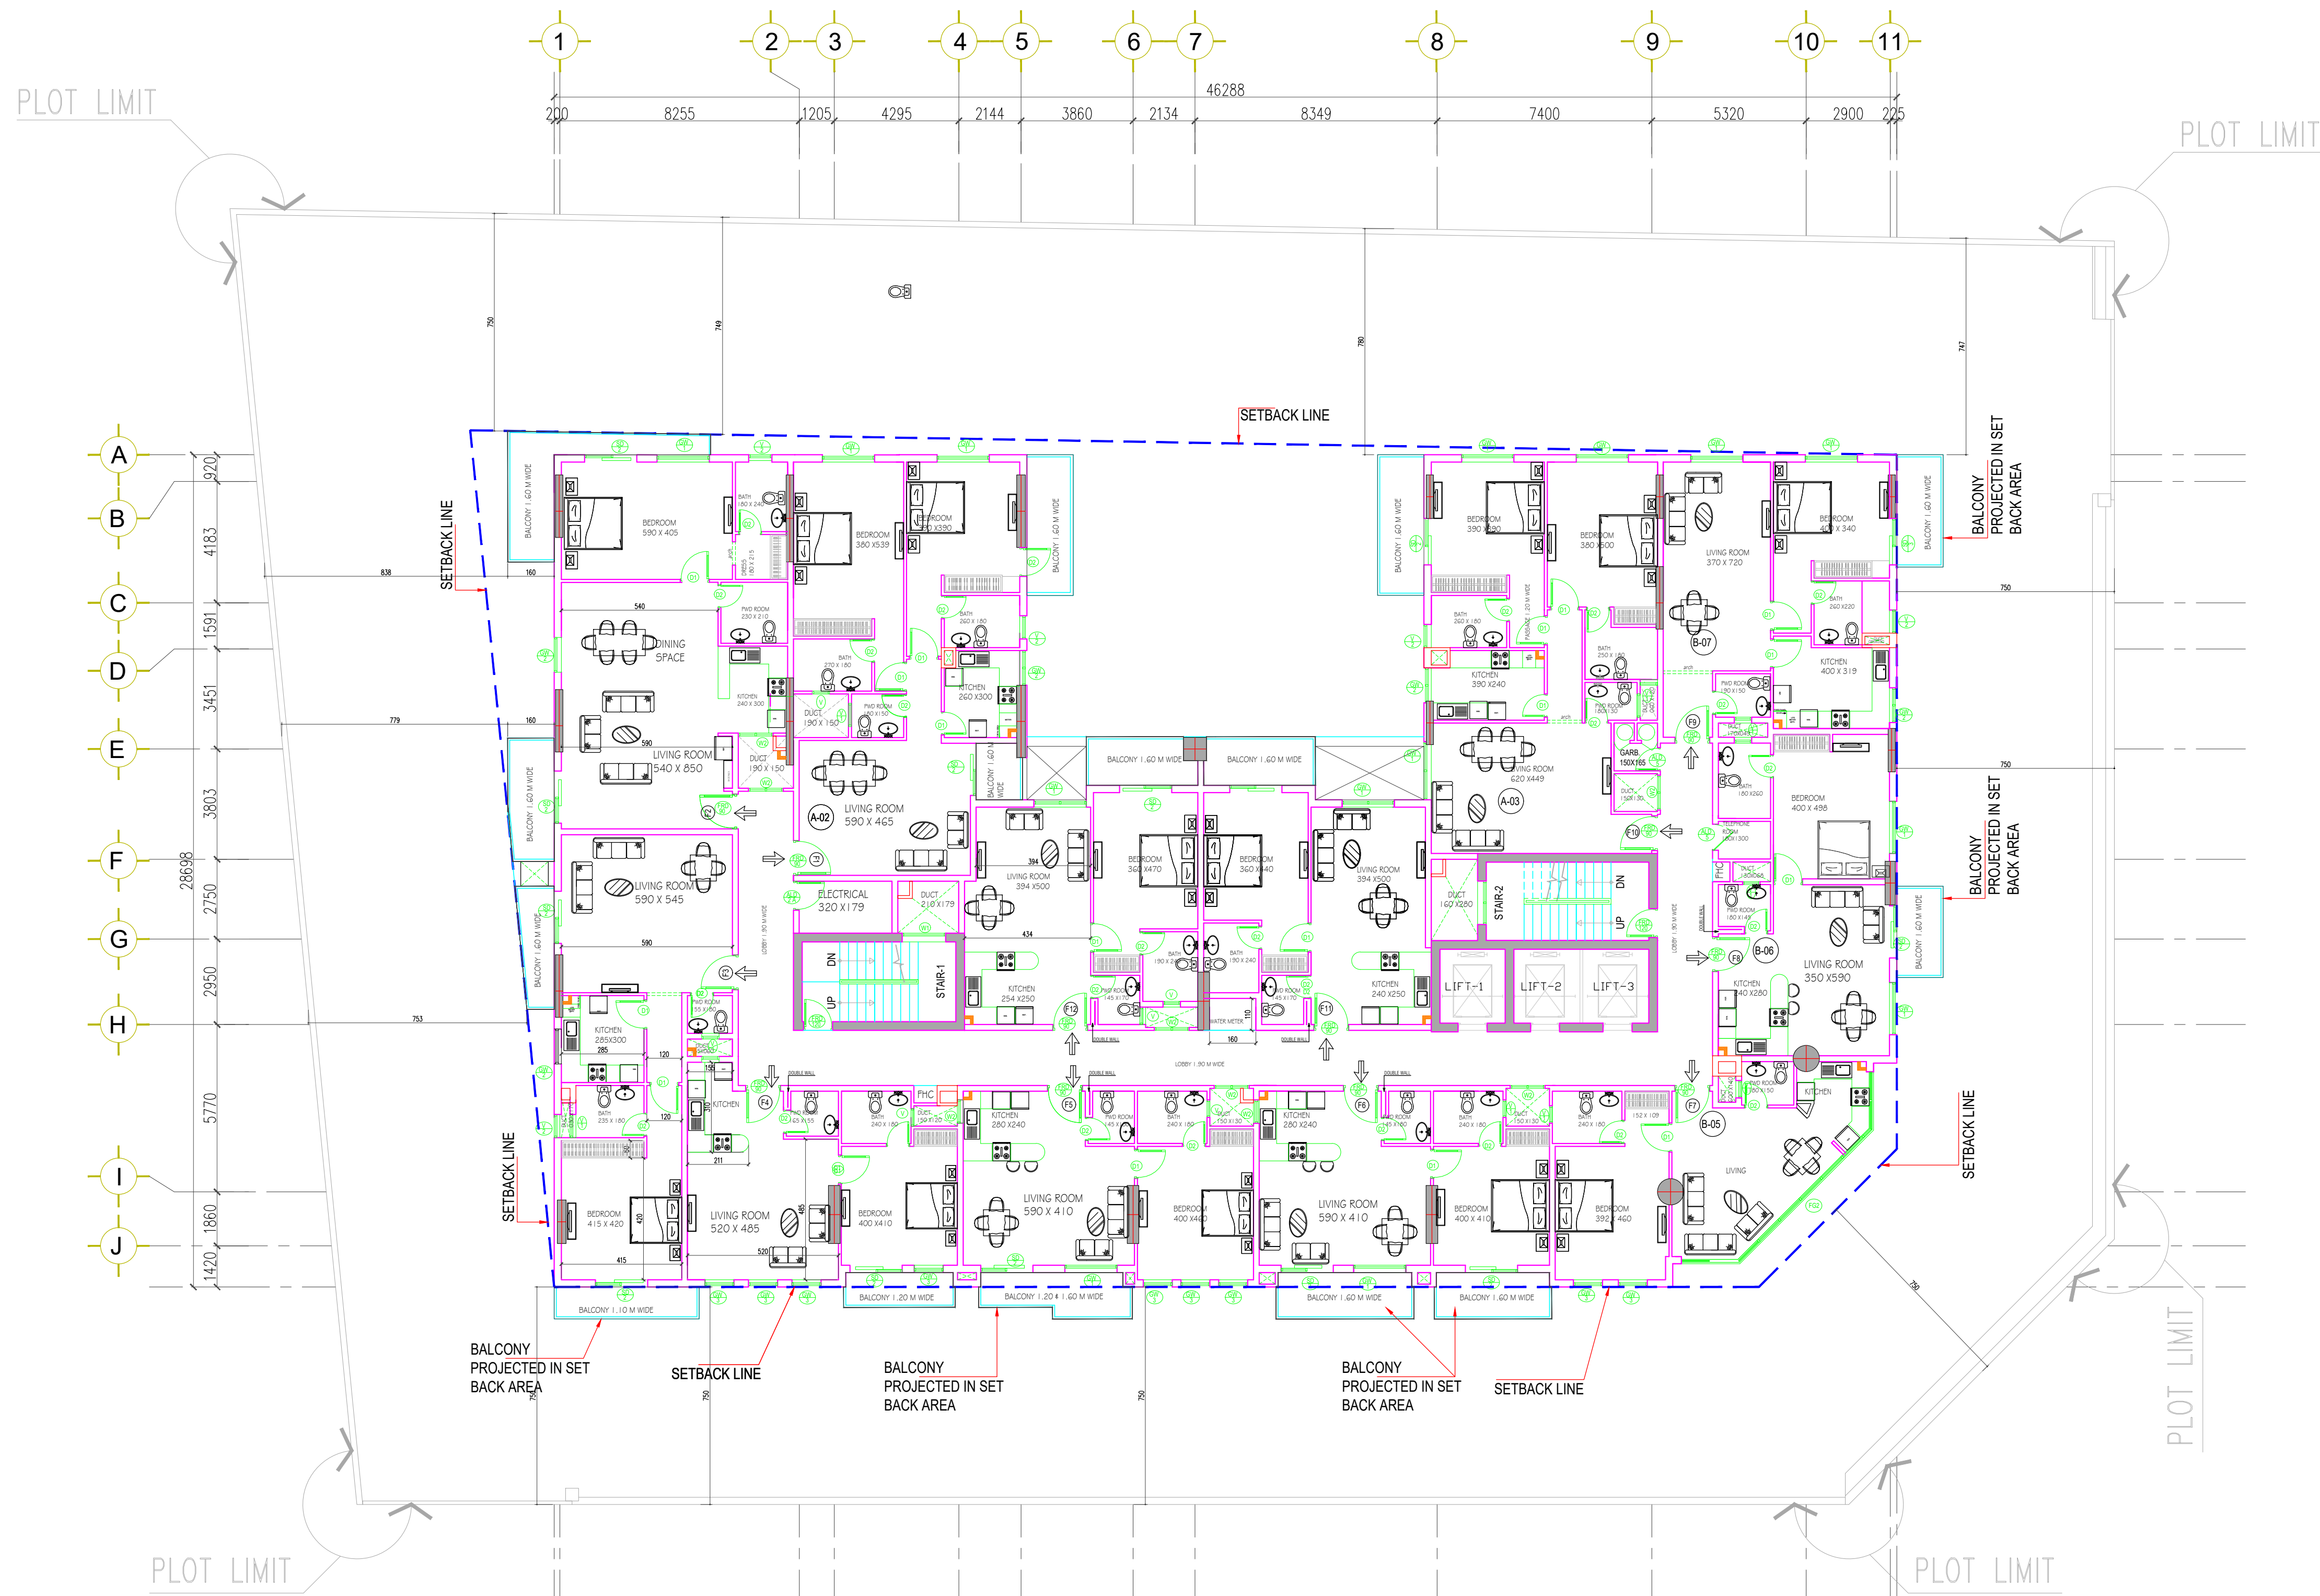

SIXTH FLOOR PLAN

LEGEND =	
	NON-RECYCLABLE STORAGE FACILITY 10 LITRE WASTE RECEPTACLES.
	RECYCLABLE STORAGE FACILITY 10 LITRE

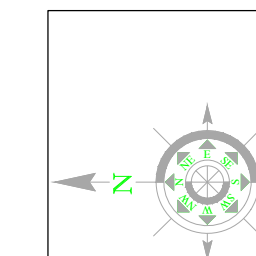

NOTE:

No.	ISSUED TO	Date	REF.	N. of Prints
6				
5				
4				
3				
2				
1				
No.	REVISIONS	Date	REF.	By
6				
5				
4				
3				
2				
1				

KEY PLAN:

PROJECT: (PLOT NO 6488657)
PROPOSED RESIDENTIAL BUILDING
1B+G+9 TYP.+RF

OWNER:
RASHID MATAR RASHID
AL JABRI

JULFAR CONTRACTING
P.O. BOX 91001, DUBAI (U.A.E.)
TEL NO.: 04-3977721, FAX NO.: 04-3977441
pm.electrical@julfarcontracting.com

CONSULTANT:
AL-HATMY
DESIGN & ENGINEERING CONSULTANCY
POST BOX - 52261
DUBAI
U.A.E.
TEL: 33683388 FAX: 3368667


CONTENTS:
SIXTH FLOOR PLAN

SHEET NO.	SCALE	OWNER	CONSU.	CONT.
A-108	0 5 10 M			
REV.	PROJ. No.	DRN. BY	CHKD. BY	DATE



SEVENTH FLOOR PLAN

LEGEND =	
	NON-RECYCLABLE STORAGE FACILITY 10 LITRE WASTE RECEPTACLES.
	RECYCLABLE STORAGE FACILITY 10 LITRE

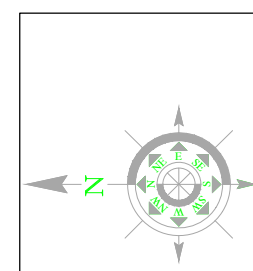

NOTE:

6				
5				
4				
3				
2				
1				
S.N.	ISSUED TO	Date	REF.	N. of Prints
6				
4				
3				
2				
1				
S.N.	REVISIONS	Date	REF.	By
Drawing Status:		Date		

KEY PLAN:

PROJECT: (PLOT NO 6488657)
PROPOSED RESIDENTIAL BUILDING
1B+G+9 TYP.+RF

OWNER:
RASHID MATAR RASHID
AL JABRI

JULFAR
CONTRACTING


JULFAR CONTRACTING L.L.C
P.O. BOX 91001, DUBAI (U.A.E.)
TEL NO.: 04-3977721, FAX NO.: 04-3977441
pm.electrical@julfarcontracting.com

CONSULTANT:

الحاتمي
AL-HATMY
DESIGN & ENGINEERING CONSULTANCY
POST BOX - 52261
DUBAI
U.A.E.
TEL: 3368388 FAX: 3368667

CONTENTS:
SEVENTH FLOOR PLAN

SHEET NO.	SCALE	OWNER	CONS.	CONT.
A-109	0 5 10 15			
REV.	PROJ. No.	DRN. BY	CHKD. BY	DATE

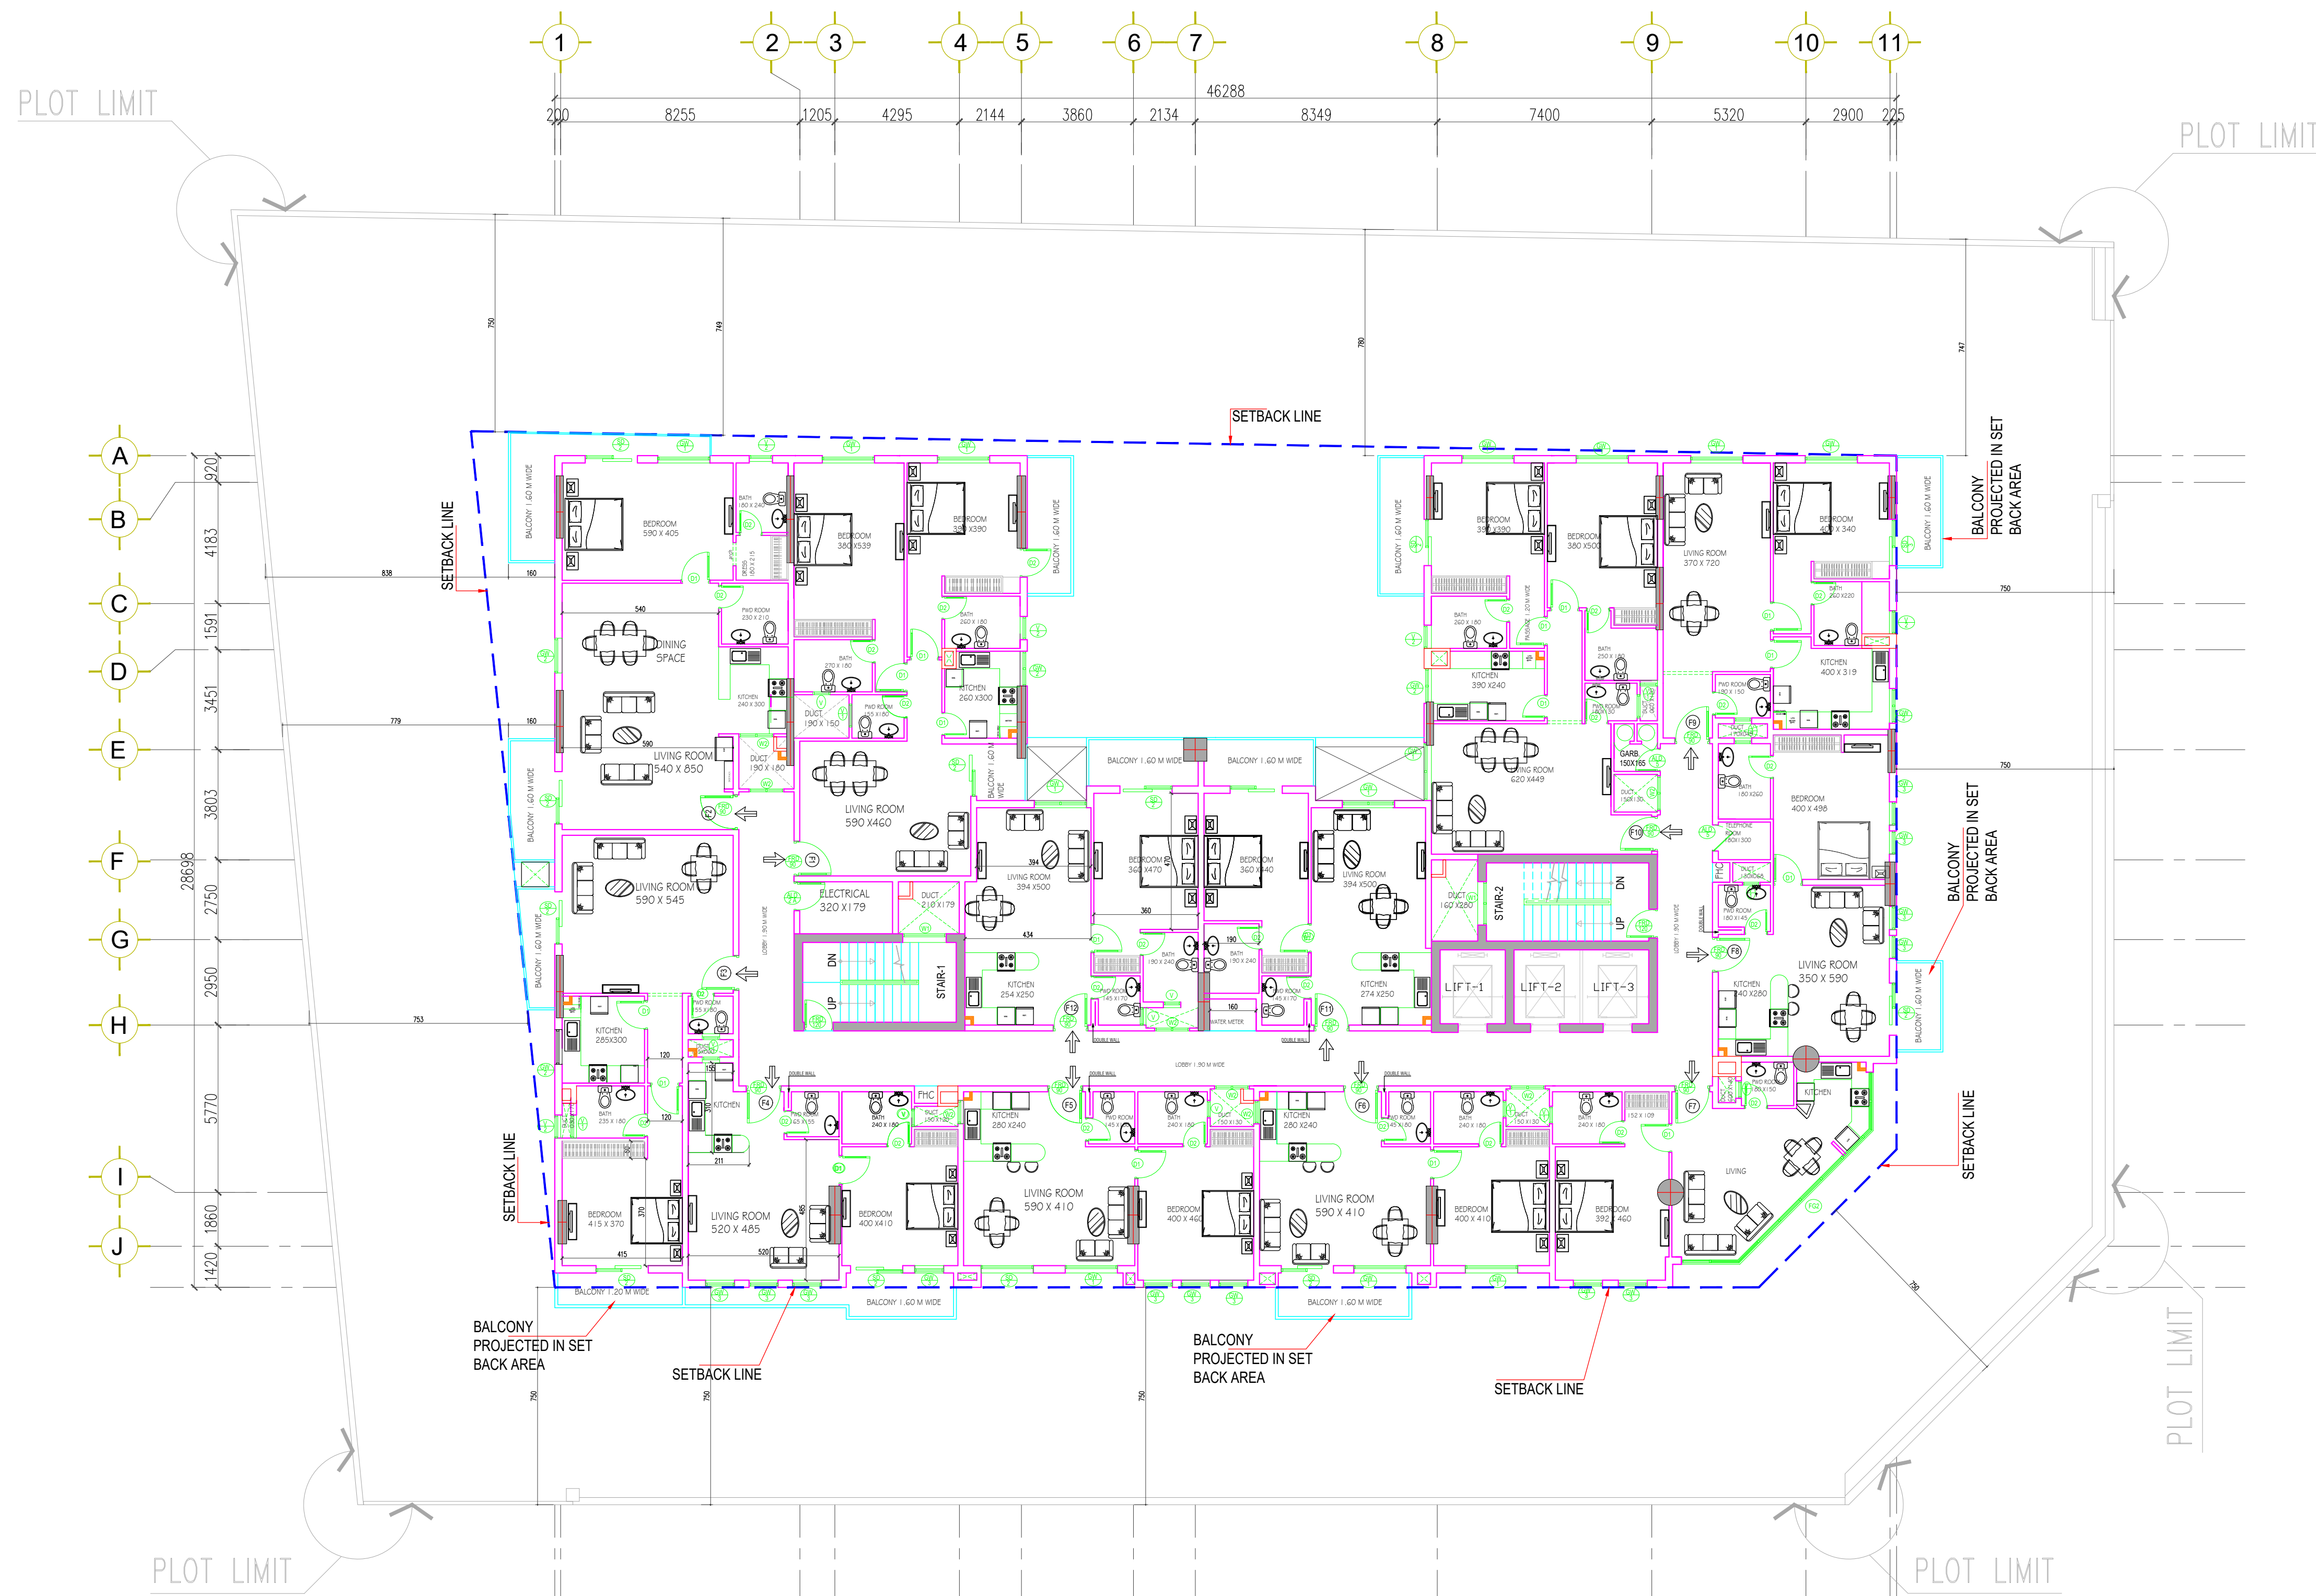

EIGHT FLOOR PLAN

LEGEND =	
	NON-RECYCLABLE STORAGE FACILITY 10 LITRE WASTE RECEPTACLES.
	RECYCLABLE STORAGE FACILITY 10 LITRE

NOTE:

ISSUED TO			
Date	REF.	N. of Prints	
REVISIONS			
Date	REF.	By	

KEY PLAN:

PROJECT: (PLOT NO 6488657)
PROPOSED RESIDENTIAL BUILDING
1B+G+9 TYP.+RF

OWNER:
RASHID MATAR RASHID
AL JABRI

JULFAR CONTRACTING
P.O. BOX 91001, DUBAI (U.A.E.)
TEL NO.: 04-3977721, FAX NO.: 04-3977441
pm.electrical@julfarcontracting.com

CONSULTANT:

AL-HATMY الحاتمي
DESIGN & ENGINEERING CONSULTANCY
POST BOX - 52261
DUBAI
U.A.E.
TEL: 3368388 FAX: 3368667

CONTENTS:
EIGHT FLOOR PLAN

SHEET NO.	SCALE	OWNER	CONSU.	CONT.
A-110	1:100			
REV.	PROJ. No.	DRN. BY	CHKD. BY	DATE



NINTH FLOOR PLAN

LEGEND =	
	NON-RECYCLABLE STORAGE FACILITY 10 LITRE WASTE RECEPTACLES.
	RECYCLABLE STORAGE FACILITY 10 LITRE

NOTE:

ISSUED TO			
Date	REF.	N. of Prints	
REVISIONS			
Date	REF.	By	

KEY PLAN:

PROJECT: (PLOT NO 6488657)
PROPOSED RESIDENTIAL BUILDING
1B+G+9 TYP.+RF

OWNER:
RASHID MATAR RASHID
AL JABRI

JULFAR CONTRACTING
P.O. BOX 91001, DUBAI (U.A.E.)
TEL NO.: 04-3977721, FAX NO.: 04-3977441
pm.electrical@julfarcontracting.com

CONSULTANT:

AL-HATMY
DESIGN & ENGINEERING CONSULTANCY
POST BOX - 52261
DUBAI
U.A.E.
TEL: 3368388 FAX: 3368667

CONTENTS:

NINTH FLOOR PLAN


SHEET NO.	SCALE	OWNER	CONSU.	CONT.
A-111	0 5 10 15			
REV.	PROJ. No.	DRN. BY	CHKD. BY	DATE

1B TYPE -B

UNIT- 102

1 BEDROOM
LEVEL-01

Internal Living Area	1041.95 sq.ft.
Outdoor Living Area	203.87 sq.ft.
Total Living Area	1245.81 sq.ft.

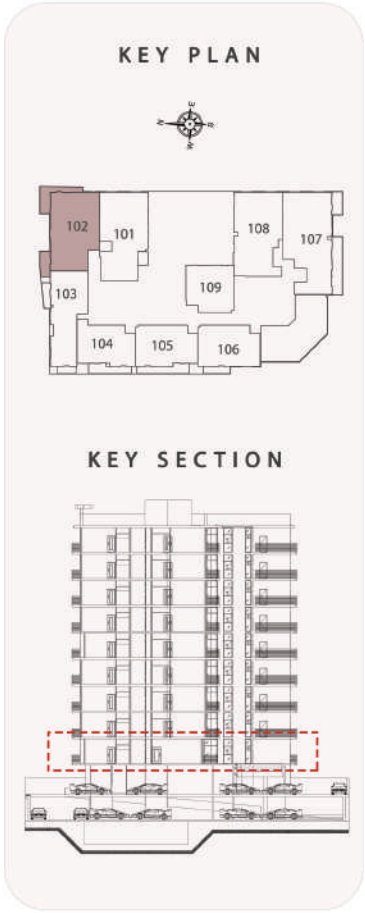


DISCLAIMER:
All measurements are indicative and are for marketing purposes only. All efforts have been made to ensure their accuracy, however these layouts are subject to change at the discretion of the developer and should not be relied upon as final. The actual area may vary from the stated area and the developer reserves the right to make the revisions/alterations, at its absolute discretion, without any liability whatsoever

1B TYPE -C

UNIT- 103

1 BEDROOM
LEVEL-01

Internal Living Area	850.56 sq.ft.
Outdoor Living Area	97.63 sq.ft.
Total Living Area	948.19 sq.ft.

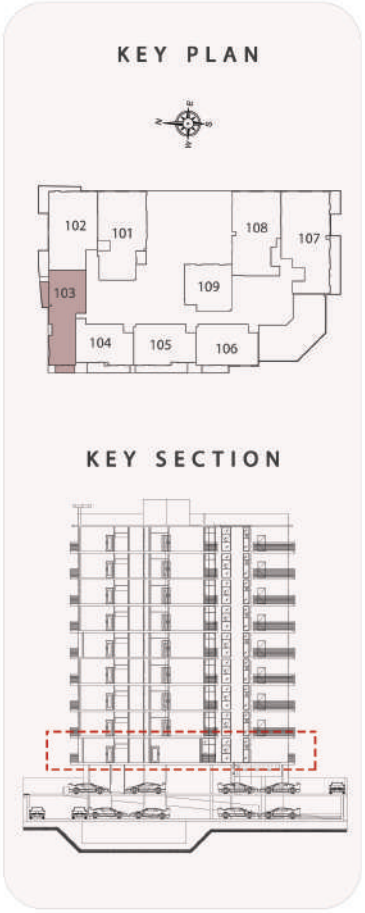


DISCLAIMER:
All measurements are indicative and are for marketing purposes only. All efforts have been made to ensure their accuracy, however these layouts are subject to change at the discretion of the developer and should not be relied upon as final. The actual area may vary from the stated area and the developer reserves the right to make the revisions/alterations, at its absolute discretion, without any liability whatsoever

1B TYPE -D

UNIT- 104

1 BEDROOM
LEVEL-01

Internal Living Area	653.69 sq.ft.
Outdoor Living Area	106.35 sq.ft.
Total Living Area	760.04 sq.ft.

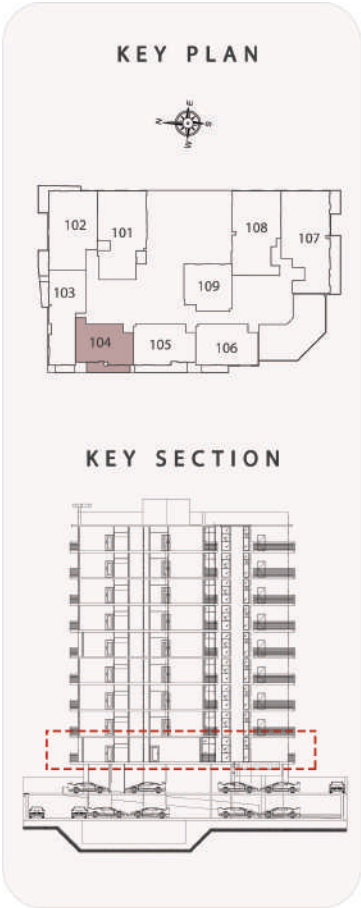


DISCLAIMER:
All measurements are indicative and are for marketing purposes only. All efforts have been made to ensure their accuracy, however these layouts are subject to change at the discretion of the developer and should not be relied upon as final. The actual area may vary from the stated area and the developer reserves the right to make the revisions/alterations, at its absolute discretion, without any liability whatsoever

1B TYPE -E

UNIT- 105

1 BEDROOM
LEVEL-01

Internal Living Area	691.26 sq.ft.
Outdoor Living Area	124.43 sq.ft.
Total Living Area	815.69 sq.ft.

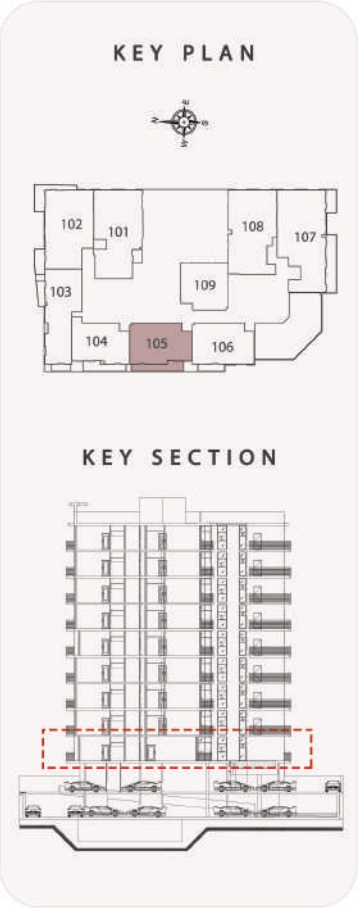

DISCLAIMER:
All measurements are indicative and are for marketing purposes only. All efforts have been made to ensure their accuracy, however these layouts are subject to change at the discretion of the developer and should not be relied upon as final. The actual area may vary from the stated area and the developer reserves the right to make the revisions/alterations, at its absolute discretion, without any liability whatsoever


1B TYPE -F

UNIT- 106

1 BEDROOM

LEVEL-01

Internal Living Area	713.65 sq.ft.
Outdoor Living Area	56.19 sq.ft.
Total Living Area	769.83 sq.ft.

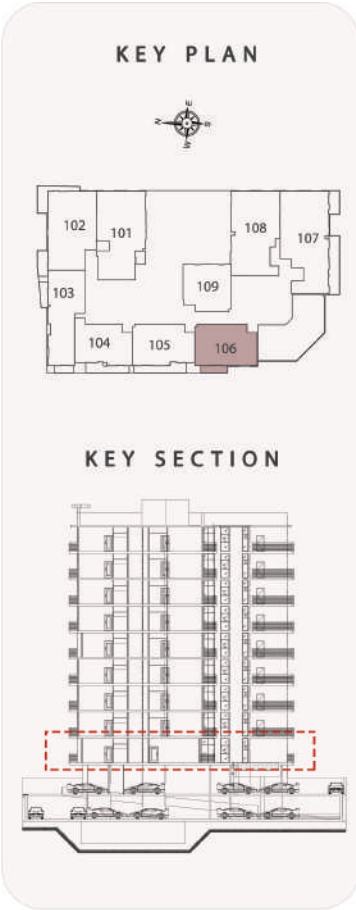

DISCLAIMER:
All measurements are indicative and are for marketing purposes only. All efforts have been made to ensure their accuracy, however these layouts are subject to change at the discretion of the developer and should not be relied upon as final. The actual area may vary from the stated area and the developer reserves the right to make the revisions/alterations, at its absolute discretion, without any liability whatsoever


1B TYPE -I

UNIT- 109

1 BEDROOM

LEVEL-01

Internal Living Area	625.38 sq.ft.
Outdoor Living Area	0.00 sq.ft.
Total Living Area	625.38 sq.ft.

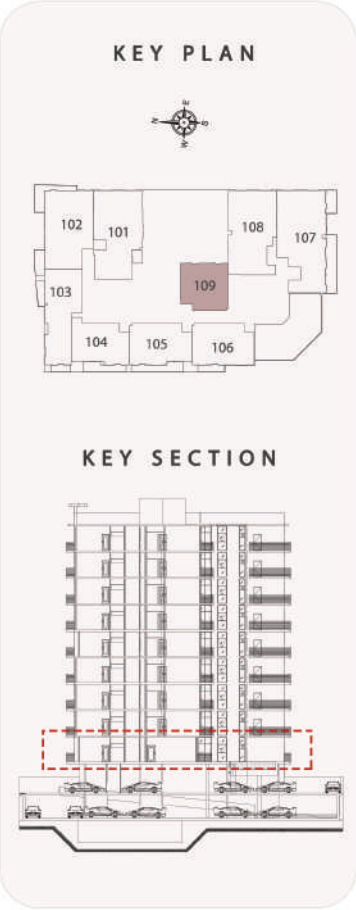

DISCLAIMER:
All measurements are indicative and are for marketing purposes only. All efforts have been made to ensure their accuracy, however these layouts are subject to change at the discretion of the developer and should not be relied upon as final. The actual area may vary from the stated area and the developer reserves the right to make the revisions/alterations, at its absolute discretion, without any liability whatsoever

1B TYPE -J

UNIT- 207

1 BEDROOM

LEVEL-02

Internal Living Area	668.12 sq.ft.
Outdoor Living Area	0.0 sq.ft.
Total Living Area	668.12 sq.ft.



DISCLAIMER:
All measurements are indicative and are for marketing purposes only. All efforts have been made to ensure their accuracy, however these layouts are subject to change at the discretion of the developer and should not be relied upon as final. The actual area may vary from the stated area and the developer reserves the right to make the revisions/alterations, at its absolute discretion, without any liability whatsoever

1B TYPE -K

UNIT- 208

1 BEDROOM

LEVEL-02

Internal Living Area	688.24 sq.ft.
Outdoor Living Area	109.15 sq.ft.
Total Living Area	797.39 sq.ft.



DISCLAIMER:
All measurements are indicative and are for marketing purposes only. All efforts have been made to ensure their accuracy, however these layouts are subject to change at the discretion of the developer and should not be relied upon as final. The actual area may vary from the stated area and the developer reserves the right to make the revisions/alterations, at its absolute discretion, without any liability whatsoever

1B TYPE -L

UNIT- 209

1 BEDROOM

LEVEL-02

Internal Living Area	806.11 sq.ft.
Outdoor Living Area	70.07 sq.ft.
Total Living Area	876.18 sq.ft.



DISCLAIMER:
All measurements are indicative and are for marketing purposes only. All efforts have been made to ensure their accuracy, however these layouts are subject to change at the discretion of the developer and should not be relied upon as final. The actual area may vary from the stated area and the developer reserves the right to make the revisions/alterations, at its absolute discretion, without any liability whatsoever


1B TYPE -N

UNIT- 211

1 BEDROOM

LEVEL-02

Internal Living Area	655.41 sq.ft.
Outdoor Living Area	75.46 sq.ft.
Total Living Area	730.87 sq.ft.

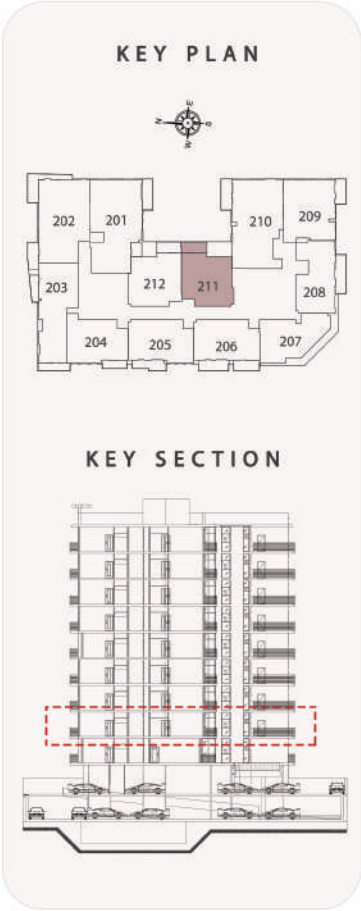

DISCLAIMER:
All measurements are indicative and are for marketing purposes only. All efforts have been made to ensure their accuracy, however these layouts are subject to change at the discretion of the developer and should not be relied upon as final. The actual area may vary from the stated area and the developer reserves the right to make the revisions/alterations, at its absolute discretion, without any liability whatsoever


1B TYPE -O

UNIT- 212

1 BEDROOM

LEVEL-02

Internal Living Area	680.60 sq.ft.
Outdoor Living Area	72.01 sq.ft.
Total Living Area	752.61 sq.ft.

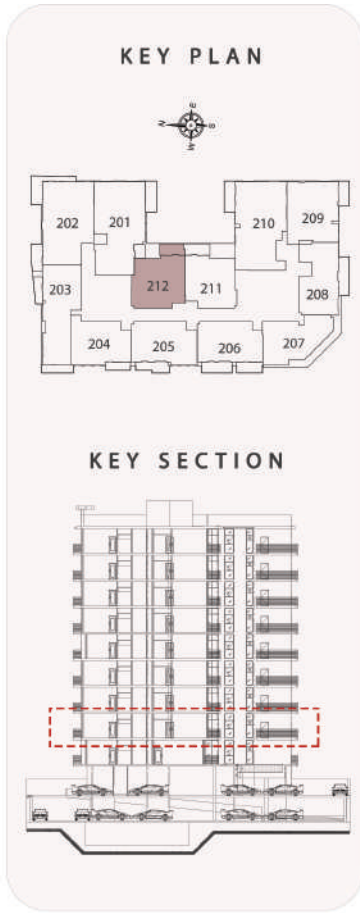

DISCLAIMER:
All measurements are indicative and are for marketing purposes only. All efforts have been made to ensure their accuracy, however these layouts are subject to change at the discretion of the developer and should not be relied upon as final. The actual area may vary from the stated area and the developer reserves the right to make the revisions/alterations, at its absolute discretion, without any liability whatsoever


1B TYPE -Q

UNIT- 311

1 BEDROOM

LEVEL-03

Internal Living Area	655.41 sq.ft.
Outdoor Living Area	75.46 sq.ft.
Total Living Area	730.87 sq.ft.

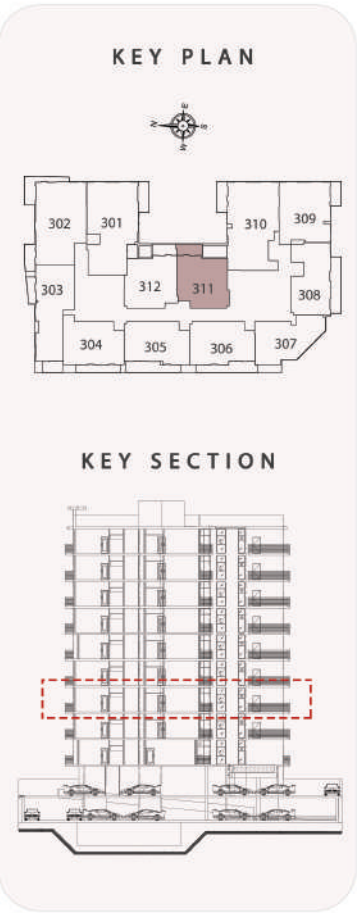

DISCLAIMER:
All measurements are indicative and are for marketing purposes only. All efforts have been made to ensure their accuracy, however these layouts are subject to change at the discretion of the developer and should not be relied upon as final. The actual area may vary from the stated area and the developer reserves the right to make the revisions/alterations, at its absolute discretion, without any liability whatsoever


2B TYPE -A

UNIT- 101

2 BEDROOM

LEVEL-01

Internal Living Area	1113.31 sq.ft.
Outdoor Living Area	38.86 sq.ft.
Total Living Area	1152.17 sq.ft.

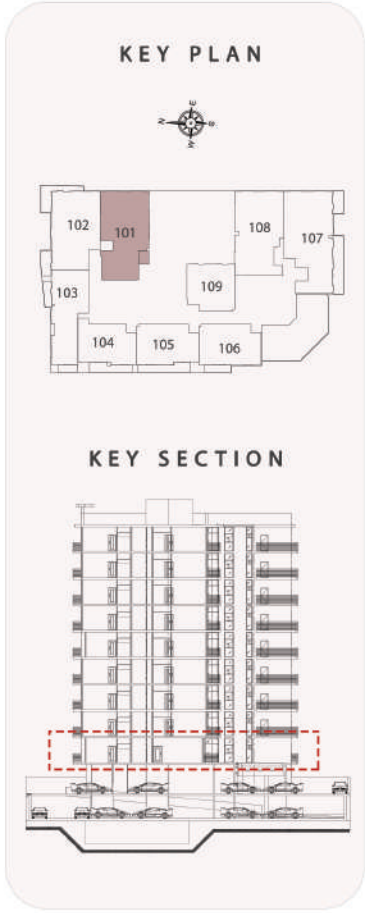

DISCLAIMER:
All measurements are indicative and are for marketing purposes only. All efforts have been made to ensure their accuracy, however these layouts are subject to change at the discretion of the developer and should not be relied upon as final. The actual area may vary from the stated area and the developer reserves the right to make the revisions/alterations, at its absolute discretion, without any liability whatsoever


2B TYPE -G

UNIT- 107

2 BEDROOM

LEVEL-01

Internal Living Area	1274.77 sq.ft.
Outdoor Living Area	245.63 sq.ft.
Total Living Area	1520.40 sq.ft.

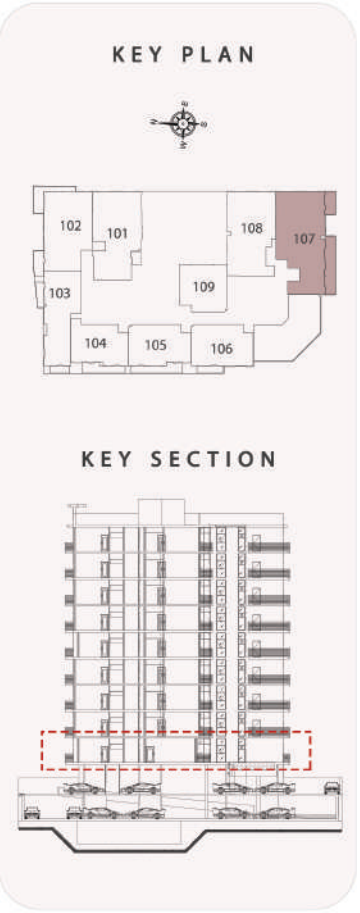

DISCLAIMER:
All measurements are indicative and are for marketing purposes only. All efforts have been made to ensure their accuracy, however these layouts are subject to change at the discretion of the developer and should not be relied upon as final. The actual area may vary from the stated area and the developer reserves the right to make the revisions/alterations, at its absolute discretion, without any liability whatsoever


2B TYPE -H

UNIT- 108

2 BEDROOM

LEVEL-01

Internal Living Area	1112.67 sq.ft.
Outdoor Living Area	0.00 sq.ft.
Total Living Area	1112.67 sq.ft.

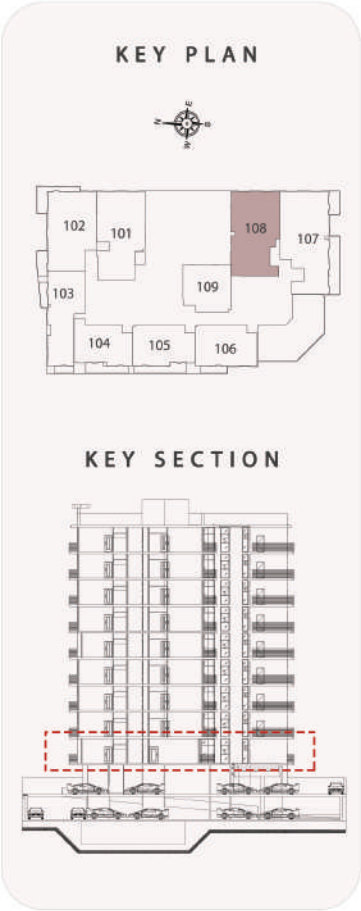

DISCLAIMER:
All measurements are indicative and are for marketing purposes only. All efforts have been made to ensure their accuracy, however these layouts are subject to change at the discretion of the developer and should not be relied upon as final. The actual area may vary from the stated area and the developer reserves the right to make the revisions/alterations, at its absolute discretion, without any liability whatsoever


2B TYPE -M

UNIT- 210

2 BEDROOM

LEVEL-02

Internal Living Area	1112.77 sq.ft.
Outdoor Living Area	88.26 sq.ft.
Total Living Area	1201.04 sq.ft.

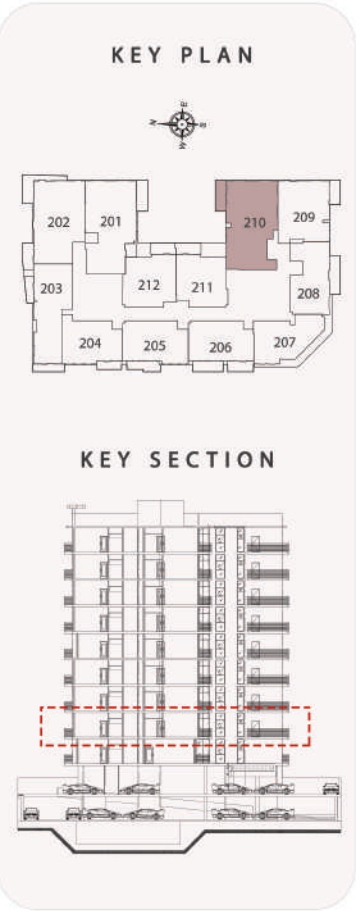

DISCLAIMER:
All measurements are indicative and are for marketing purposes only. All efforts have been made to ensure their accuracy, however these layouts are subject to change at the discretion of the developer and should not be relied upon as final. The actual area may vary from the stated area and the developer reserves the right to make the revisions/alterations, at its absolute discretion, without any liability whatsoever

2B TYPE -P

UNIT- 310

2 BEDROOM LEVEL-03

Internal Living Area	1113.74 sq.ft.
Outdoor Living Area	88.26 sq.ft.
Total Living Area	1202.01 sq.ft.



KEY PLAN



KEY SECTION



DISCLAIMER:

All measurements are indicative and are for marketing purposes only. All efforts have been made to ensure their accuracy, however these layouts are subject to change at the discretion of the developer and should not be relied upon as final. The actual area may vary from the stated area and the developer reserves the right to make the revisions/alterations, at its absolute discretion, without any liability whatsoever